


Max Ave Residential
Development
Methuen



No.	Date	Appr	Revision Notes
			</

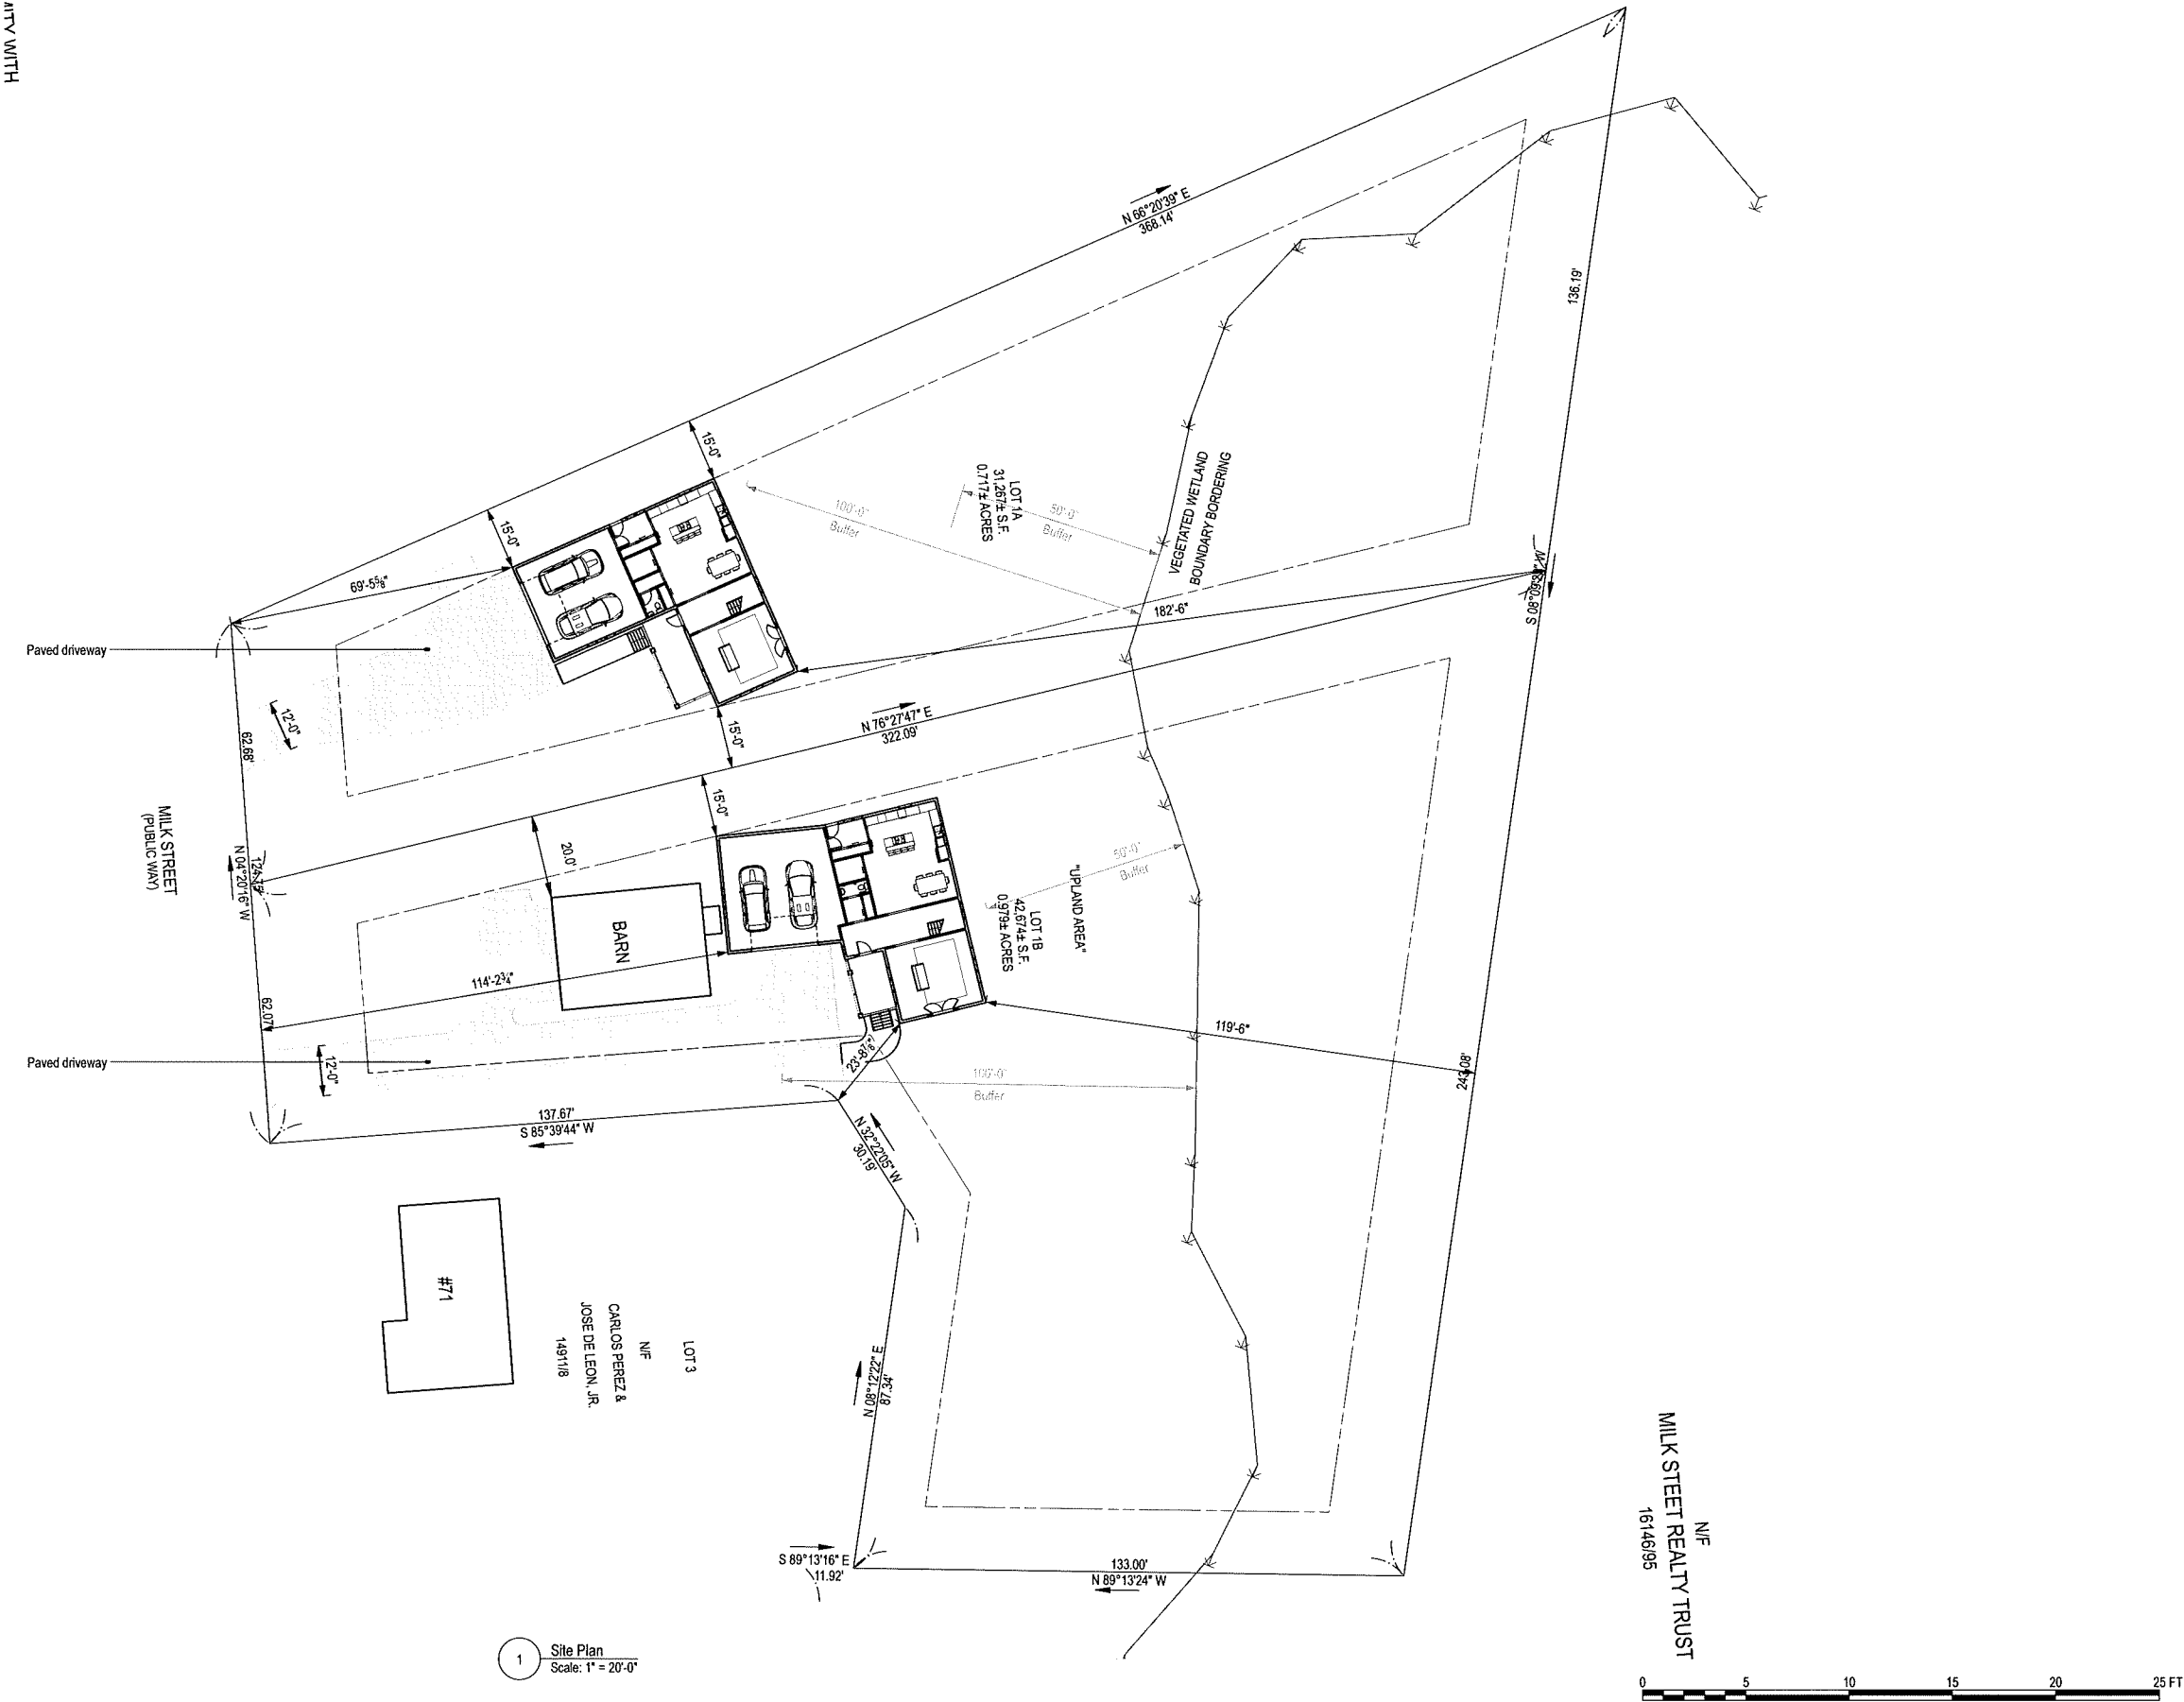

1 Site Plan
Scale: 1" = 20'-0"