


TRUE STORAGE
14 CALUMET ROAD
METHUEN, MA 01844

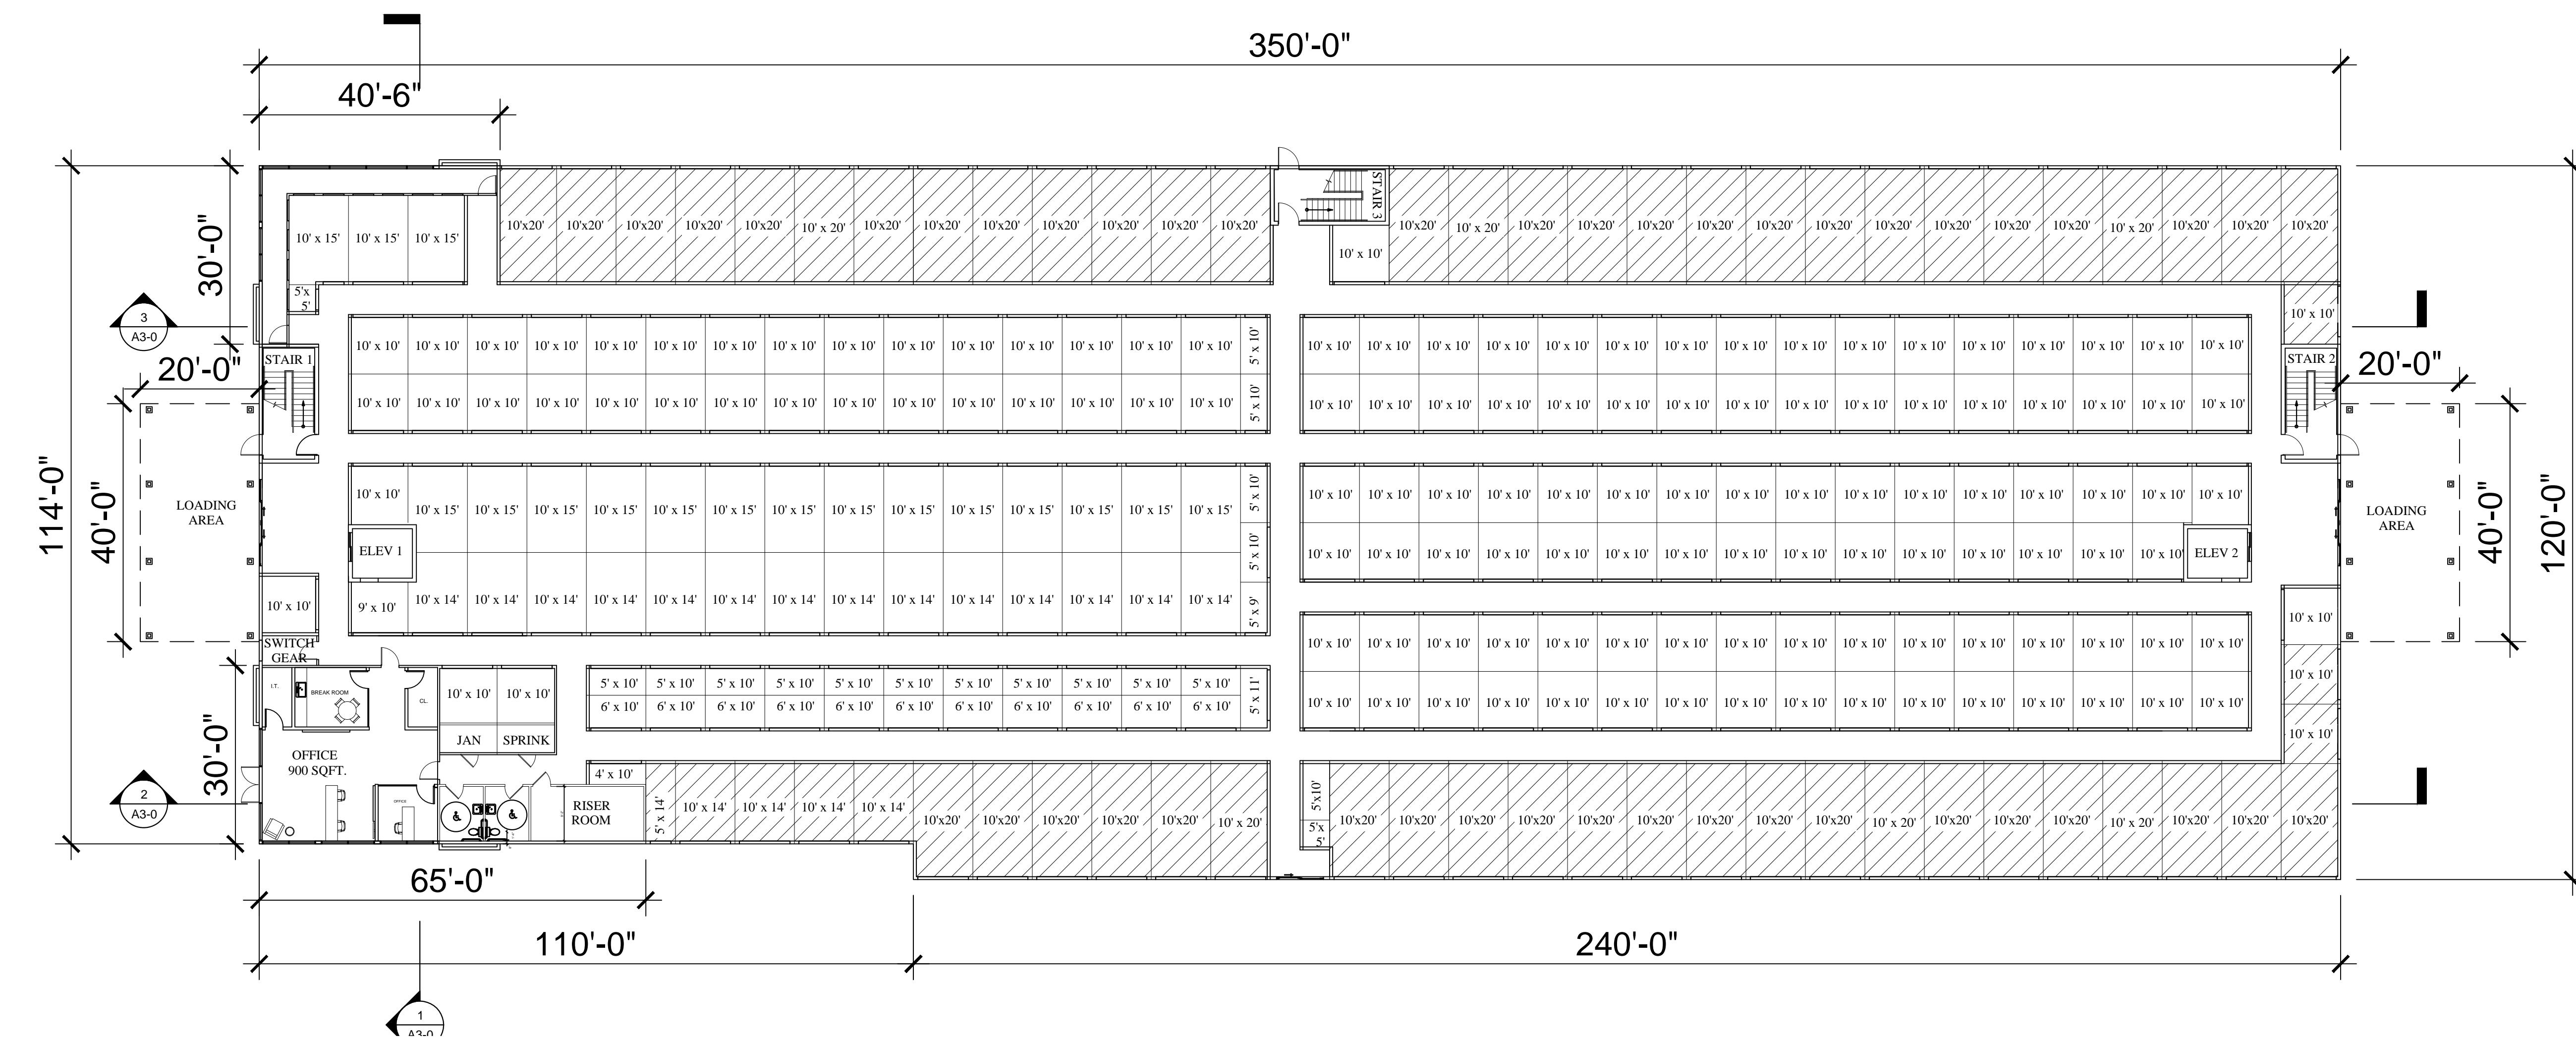

FIRST FLOOR NET AREA - 40,871 SQFT
STORAGE AREA - 30,680 SQFT

FIRST FLOOR STORAGE UNIT COUNT			
UNIT TYPE	SQFT	COUNT	TOTAL SQFT
5x5	25	2	50
4x10	40	1	40
5x9	45	1	45
5x10	50	16	800
5x11	55	1	55
5x14	70	1	70
6x10	60	11	660
9x10	90	1	90
10x10	100	134	13400
10x14	140	18	2520
10x15	150	17	2550
10x16	160	0	0
10x20	200	52	10400
TOTAL		255	30680

PROPOSED FIRST
FLOOR PLAN

SHEET ISSUE DATE: 5/15/20
PROJECT NO.: PROJECT NUMBER
APPROVED BY: APPROVER
DRAWN BY: AUTHOR
SCALE: 1/8" = 1'-0"


A 1-0

TRUE STORAGE
14 CALUMET ROAD
METHUEN, MA 01844

14 CALUMET ROAD
METHUEN, MA 01844

卷之三

PROPOSED SECOND FLOOR PLAN

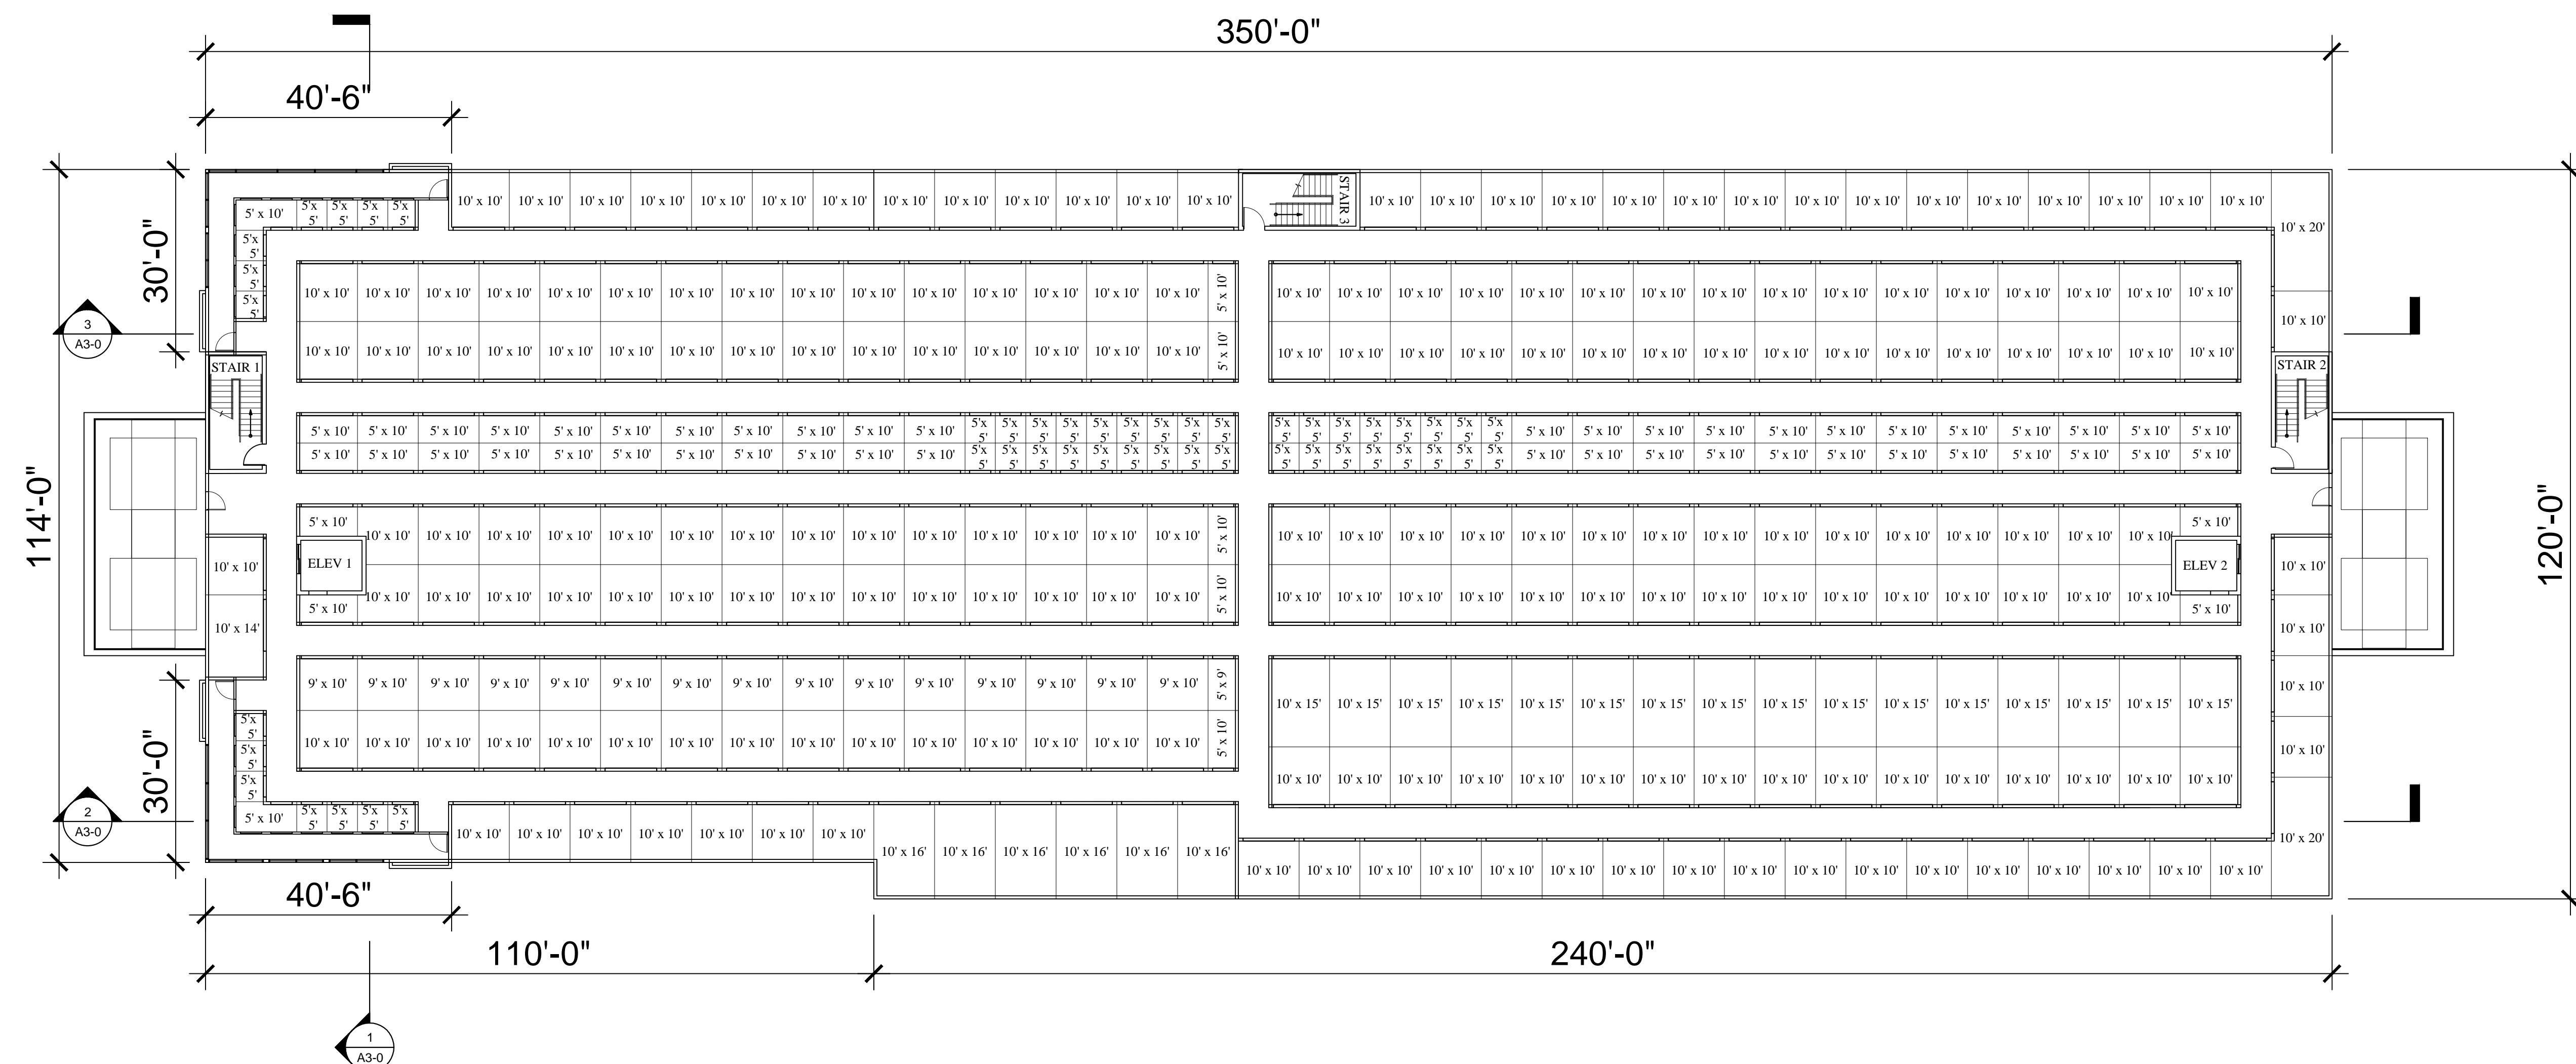

SECOND FLOOR NET AREA -

10 871 605


STORAGE AREA -

30-245 50 FT

SECOND FLOOR STORAGE UNIT COUNT			
UNIT TYPE	SQFT	COUNT	TOTAL SQFT
5x5	25	48	1200
4x10	40	0	0
5x9	45	1	45
5x10	50	57	2850
5x11	55	0	0
5x14	70	0	0
6x10	60	0	0
9x10	90	15	1350
10x10	100	209	20900
10x14	140	1	140
10x15	150	16	2400
10x16	160	6	960
10x20	200	2	400
TOTAL		355	30245

A 1 - 1

TRUE STORAGE
14 CALUMET ROAD
METHUEN, MA 01844

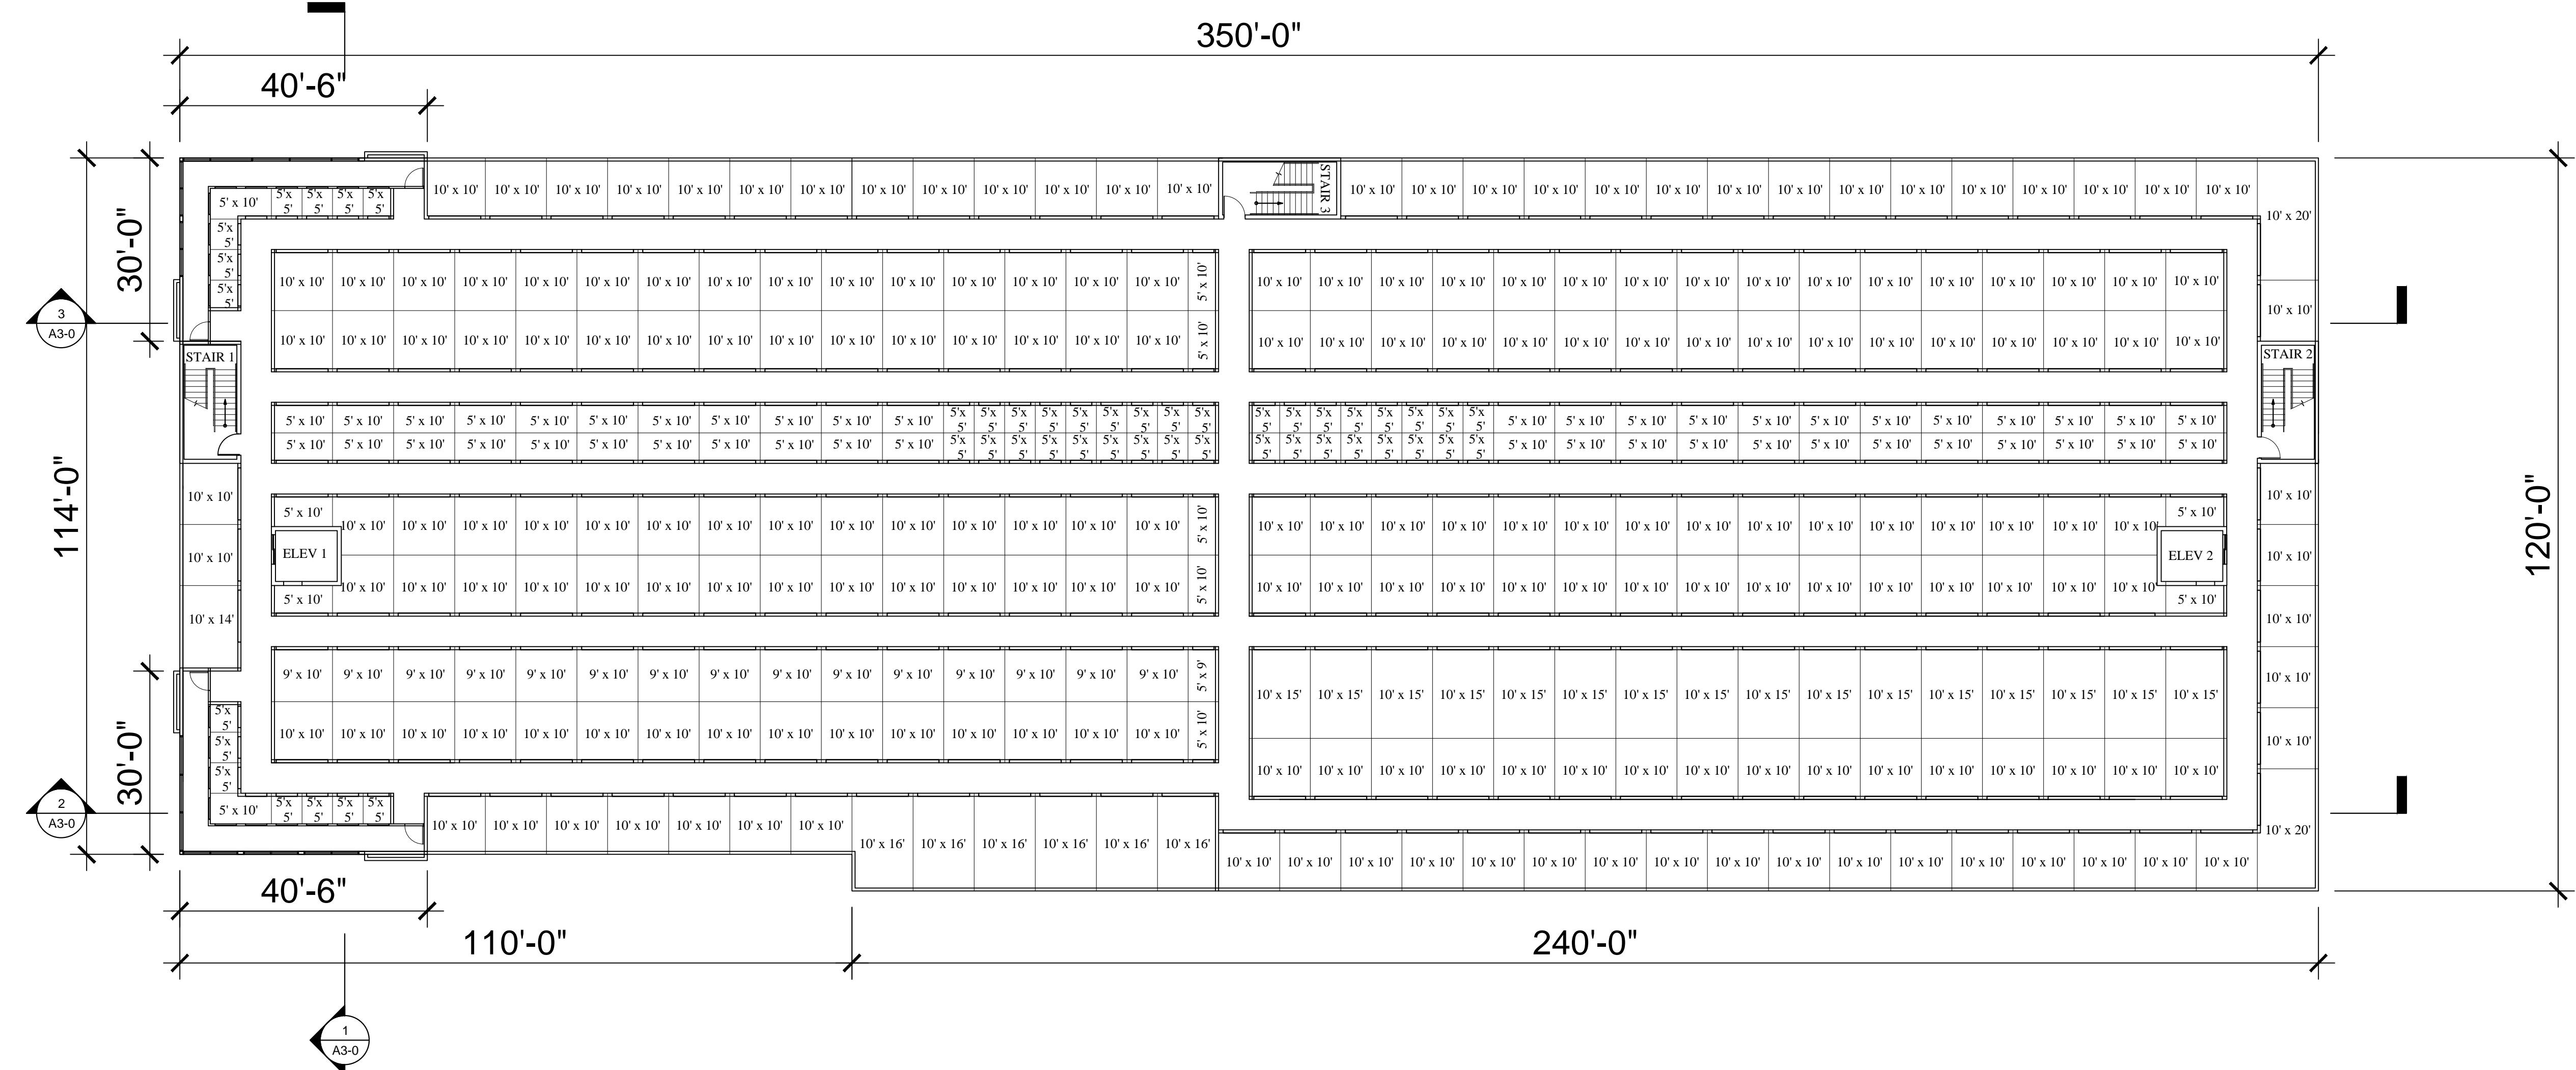

THIRD FLOOR NET AREA - 40,871 SQFT

STORAGE AREA - 30,445 SQFT

THIRD FLOOR STORAGE UNIT COUNT			
UNIT TYPE	SQFT	COUNT	TOTAL SQFT
5x5	25	48	1200
4x10	40	0	0
5x9	45	1	45
5x10	50	57	2850
5x11	55	0	0
5x14	70	0	0
6x10	60	0	0
9x10	90	15	1350
10x10	100	211	21100
10x14	140	1	140
10x15	150	16	2400
10x16	160	6	960
10x20	200	2	400
TOTAL		357	30445

PROPOSED
THIRD FLOOR
PLAN

DATE	
DESCRIPTION	
INC.	
THESE DRAWINGS ARE IN DESIGN DEVELOPMENT. THEY ARE PROGRESS DRAWINGS. THEY ARE NOT CONSTRUCTION DOCUMENTS AND SHOULD NOT BE USED FOR CONSTRUCTION.	


A 1-2

TRUE STORAGE
14 CALUMET ROAD
METHUEN, MA 01844

14 CALUMET ROAD
METHUEN, MA 01844


PROPOSED EVALUATIONS

A2-0

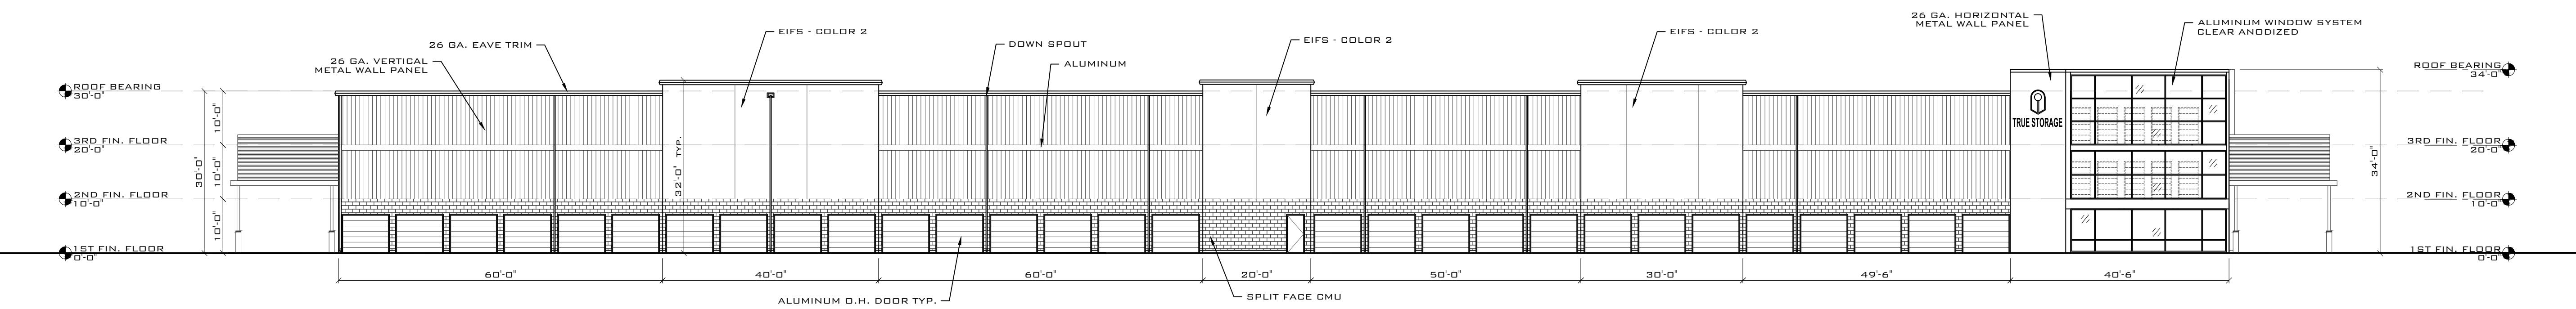


4 NORTHWEST ELEVATION

4 NORTHWEST ELEVATION
1/16" ≡ 1'-0"

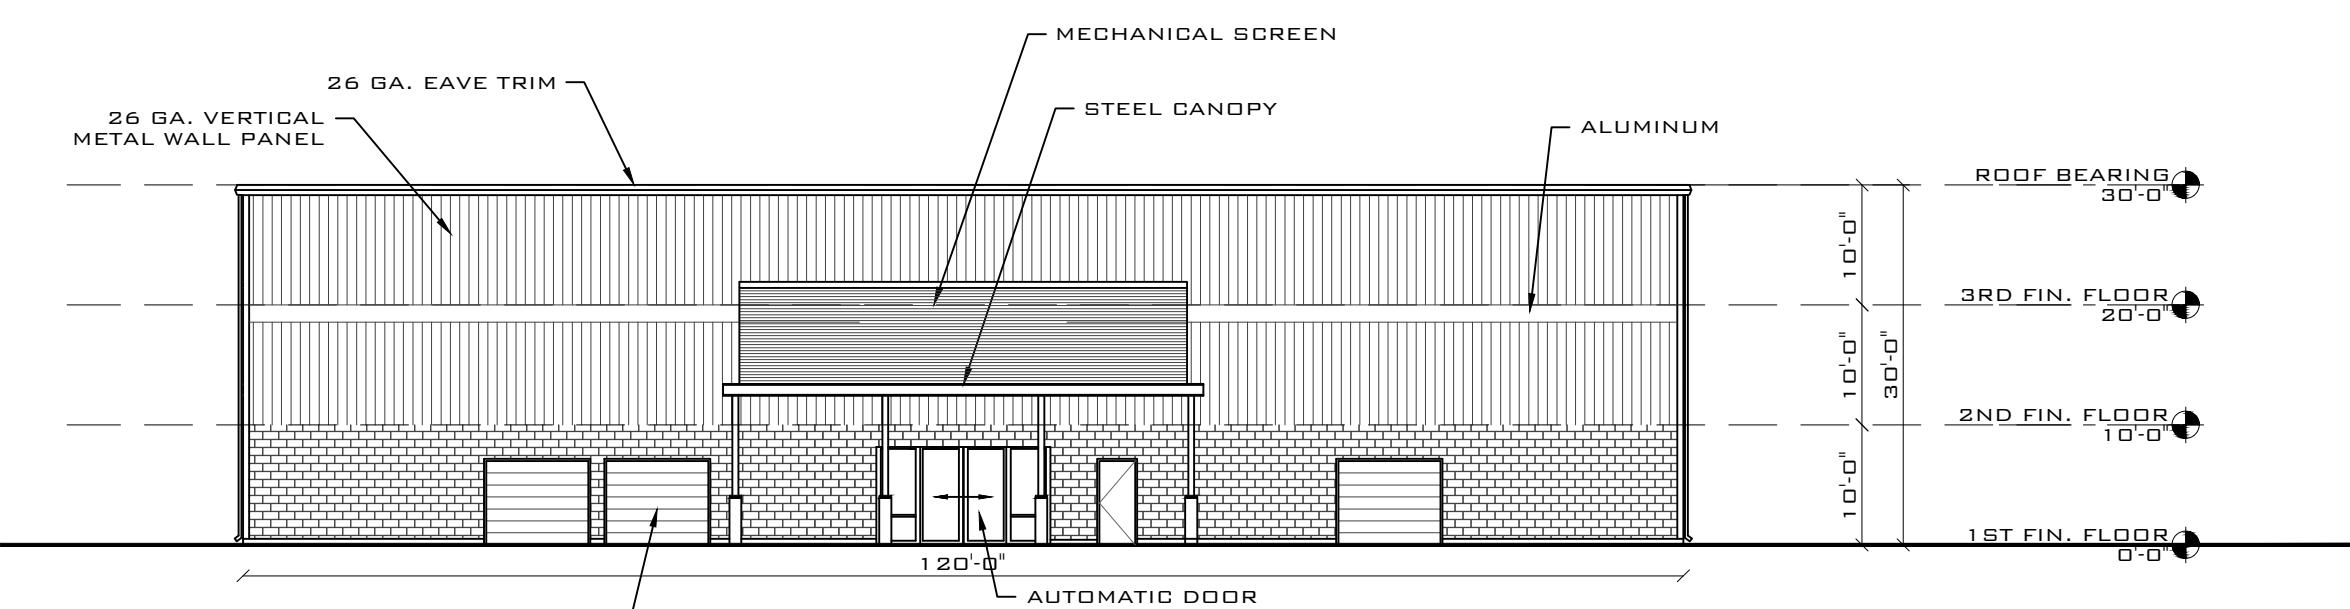


7 NORTHEAST ELEVATION

$$\Sigma \quad \frac{1/16''}{1'16''} = 1'-0''$$

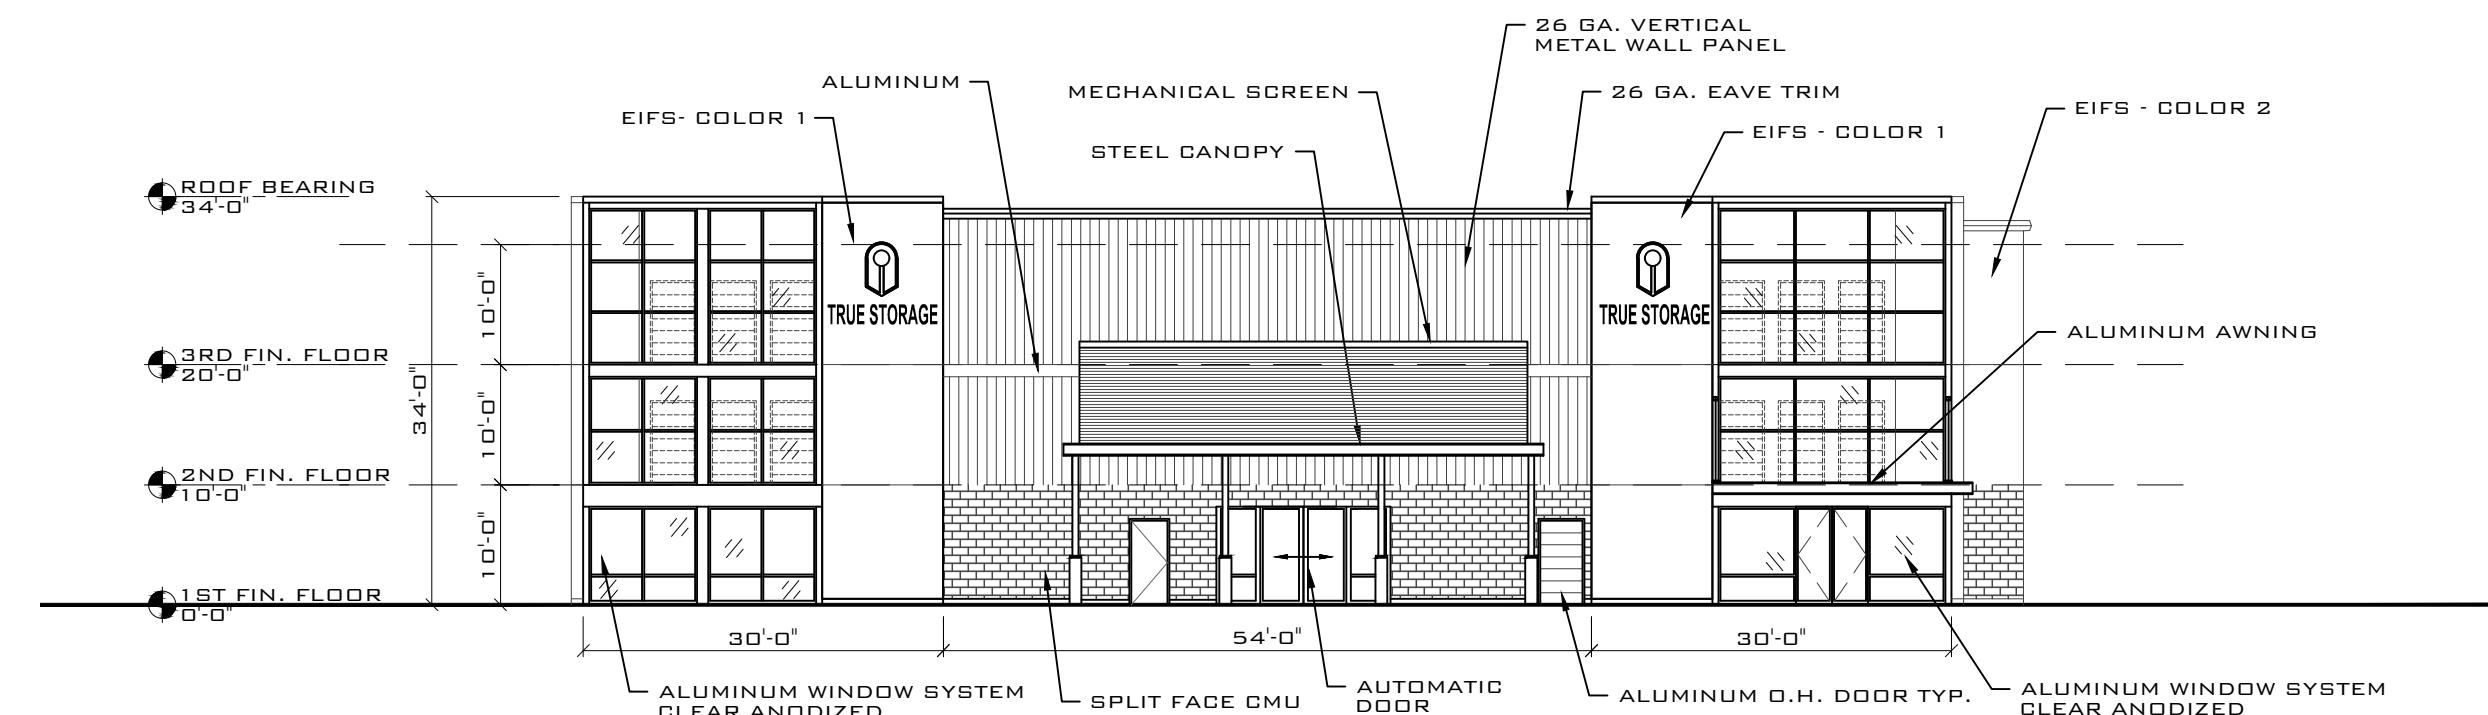

3 SOUTHWEST ELEVATION

$$\frac{5}{1/16''} = 1'-0''$$

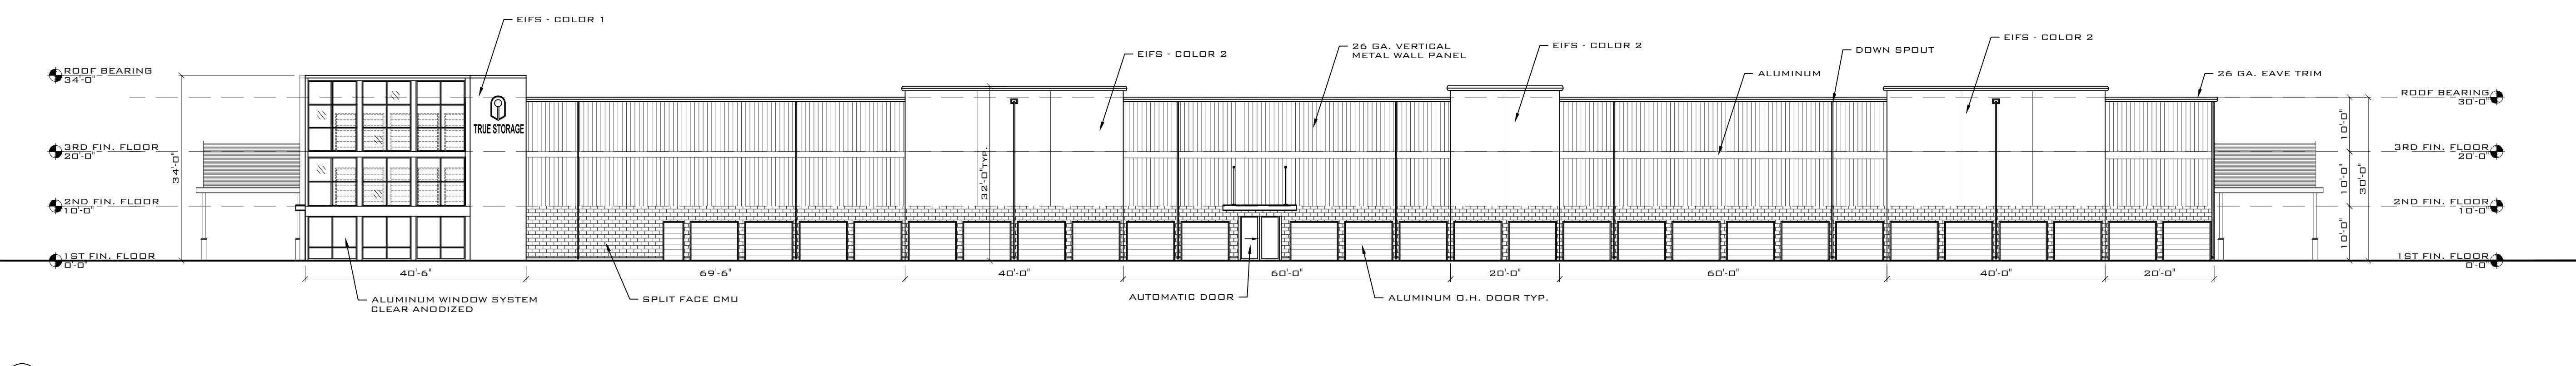

1 SOUTHEAST ELEVATION

$$1/16'' = 1'-0''$$

<p>THESE DRAWINGS ARE IN DESIGN DEVELOPMENT. THEY ARE PROGRESS DRAWINGS. THEY ARE NOT INTENDED TO BE CONSTRUCTION DOCUMENTS AND SHOULD NOT BE USED FOR CONSTRUCTION.</p>									
NO.	DESCRIPTION	DATE							
<p>PROPOSED ELEVATIONS</p>									
<p>SHEET ISSUE DATE: 5/1/20</p>									
<p>PROJECT No.: PROJECT NUMBER</p>									
<p>APPROVED BY: APPROVER</p>									
<p>DRAWN BY: AUTHOR</p>									
<p>A2-0</p>									
<p>SCALE: 1/8" = 1'-0"</p>									