




# Merrimack Riverfront Master Plan


City of Methuen

Brown, Richardson + Rowe 9/24/2019

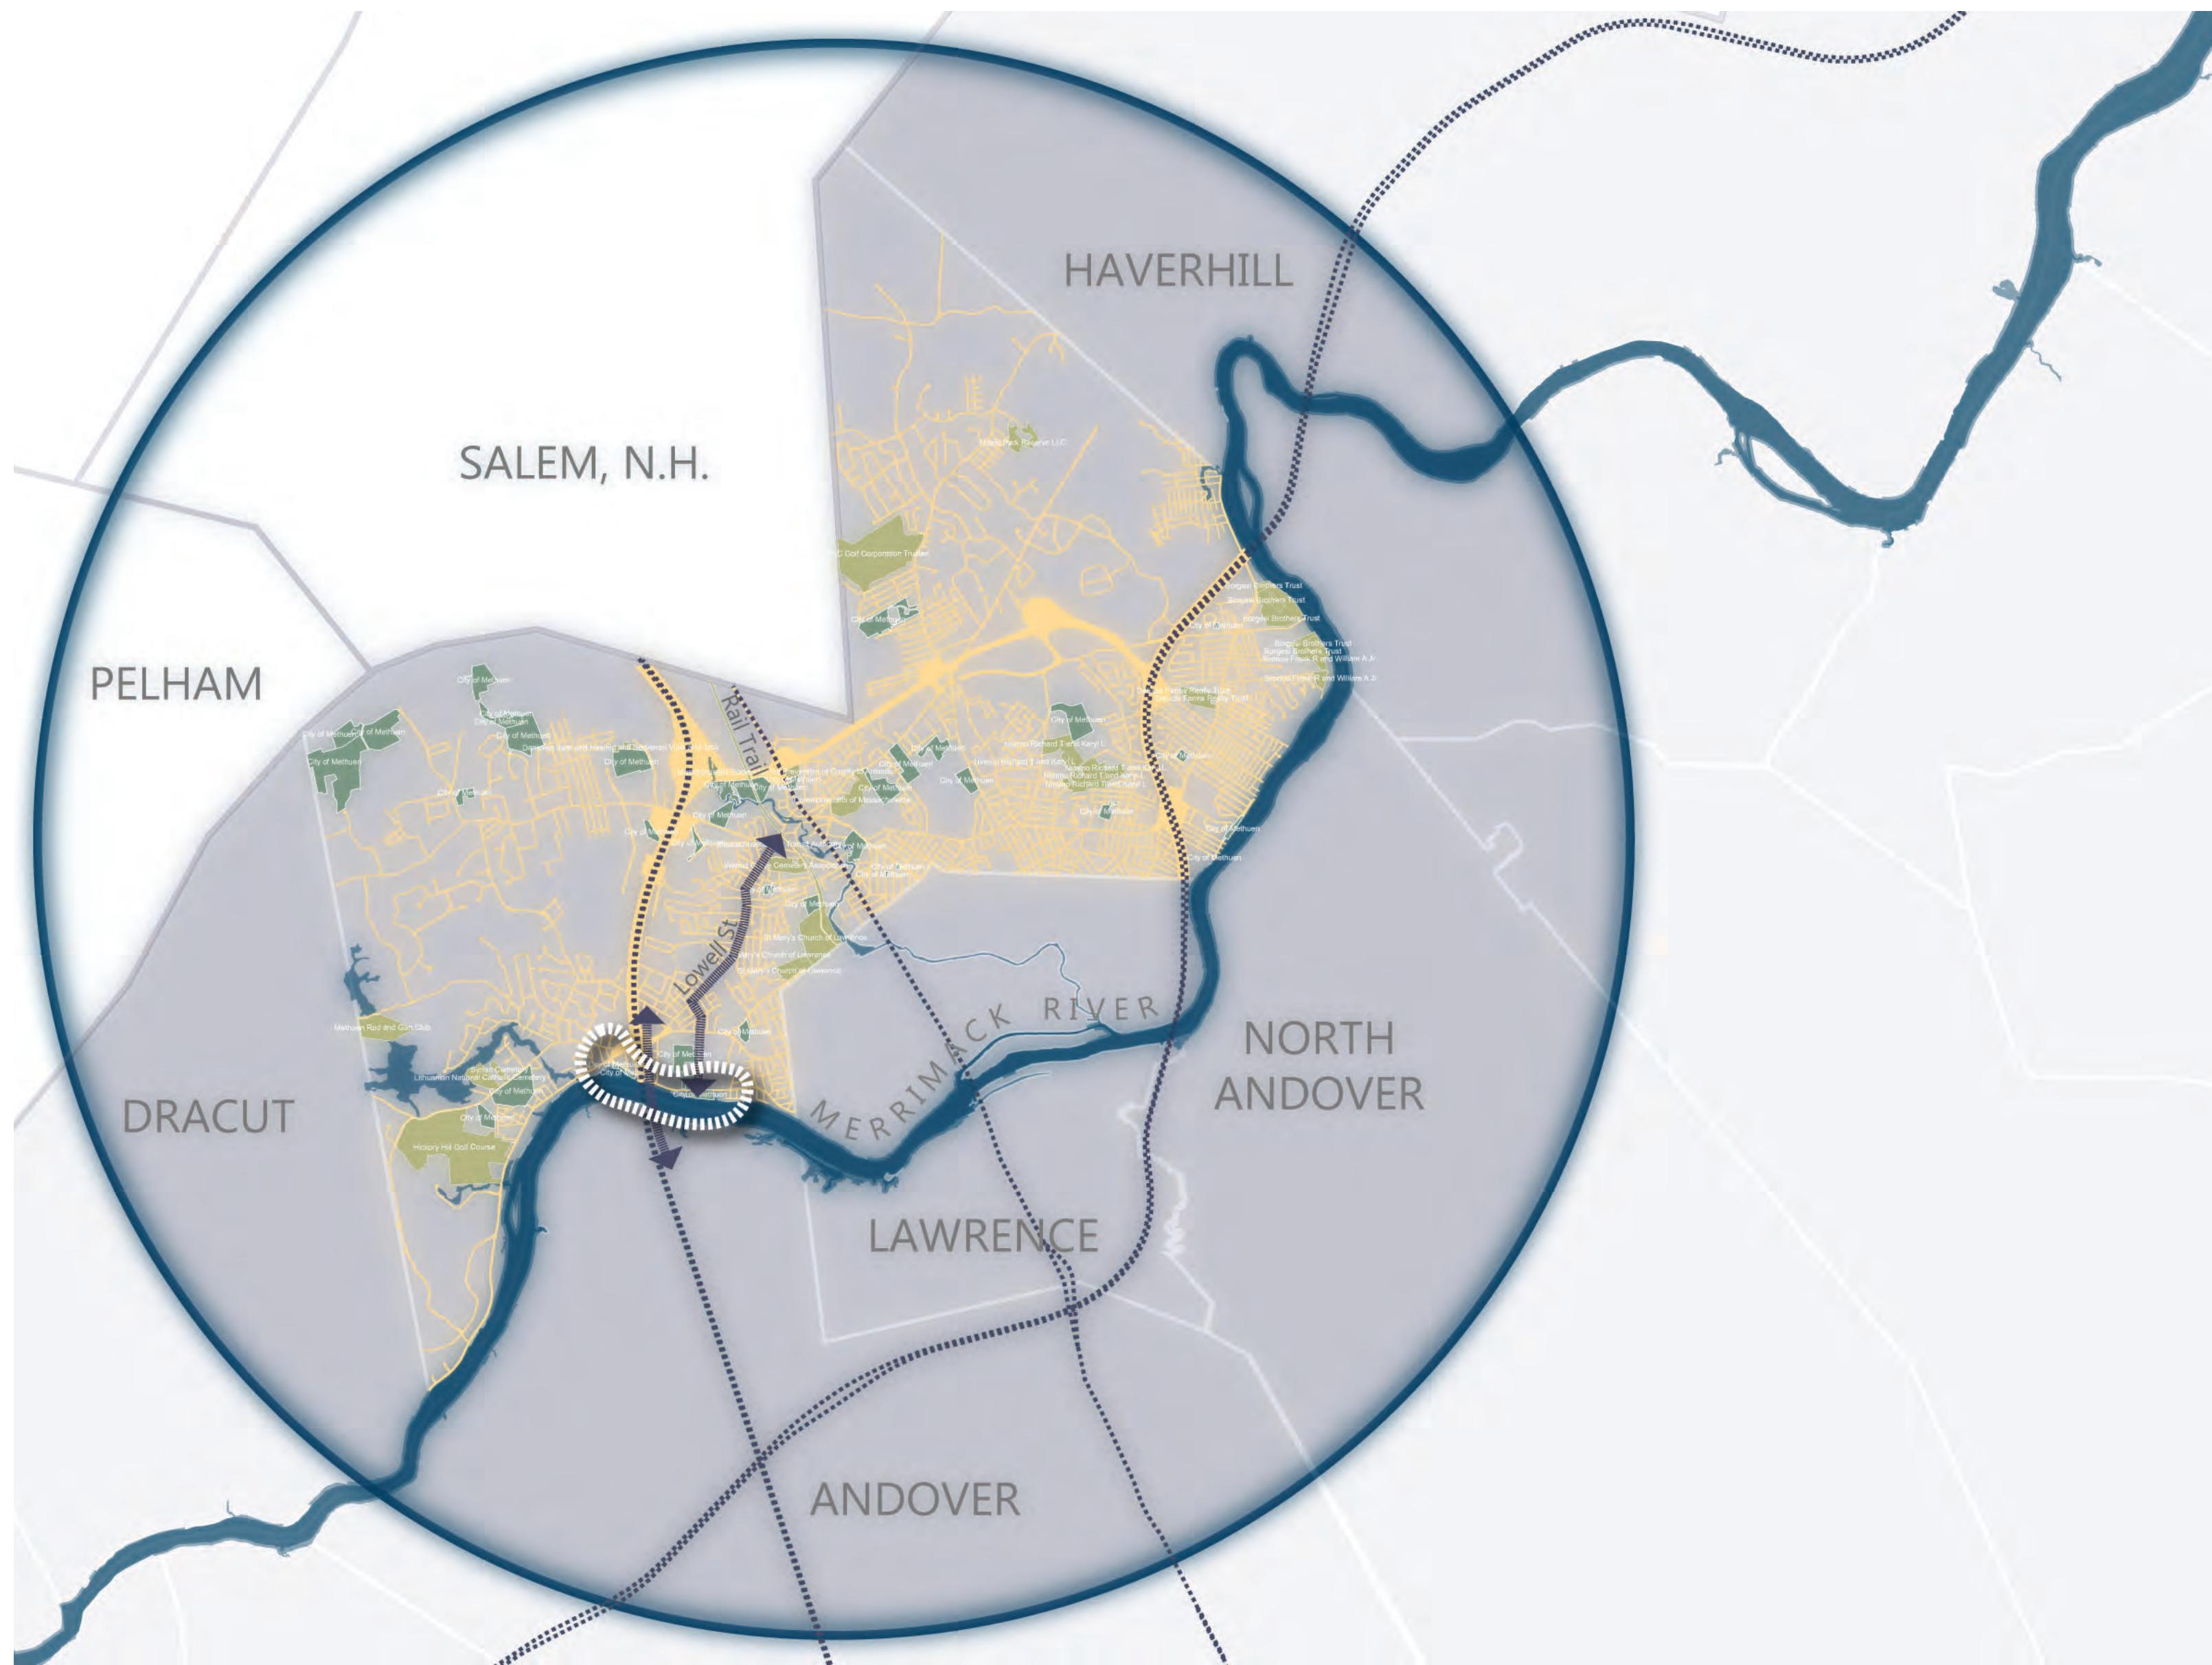

## MASTERPLAN CONTEXT


# PROGRAM

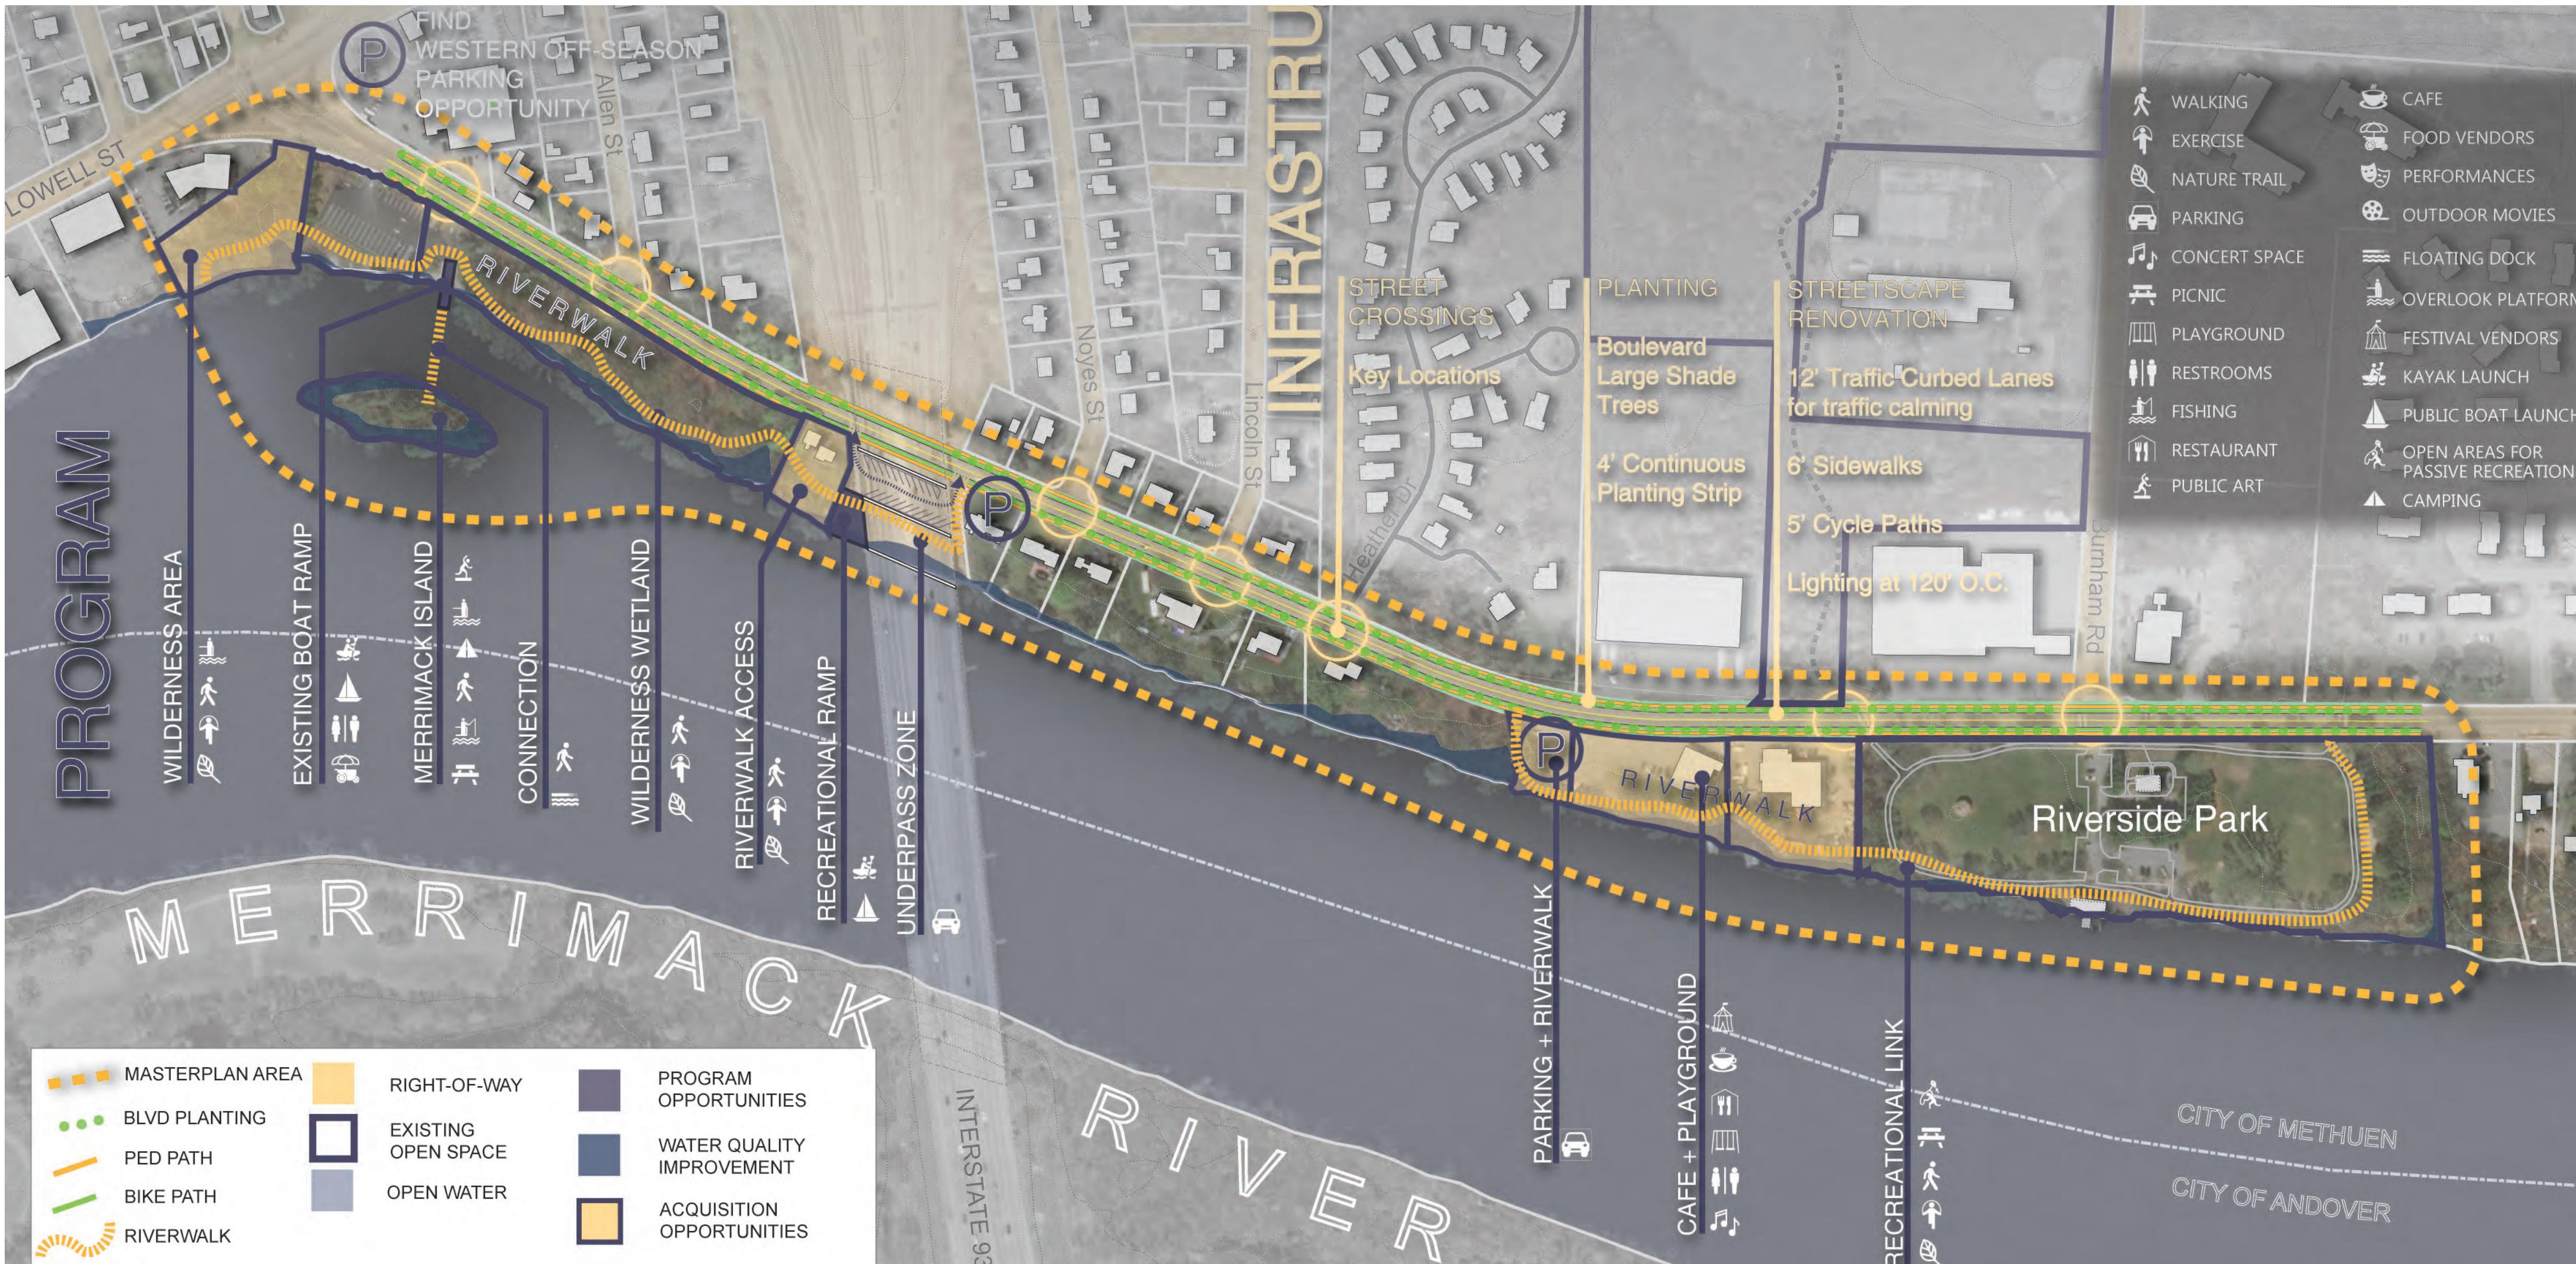


# PRELIMINARY MASTERPLAN

## INFRASTRUCTURE + PROGRAM


## EXISTING

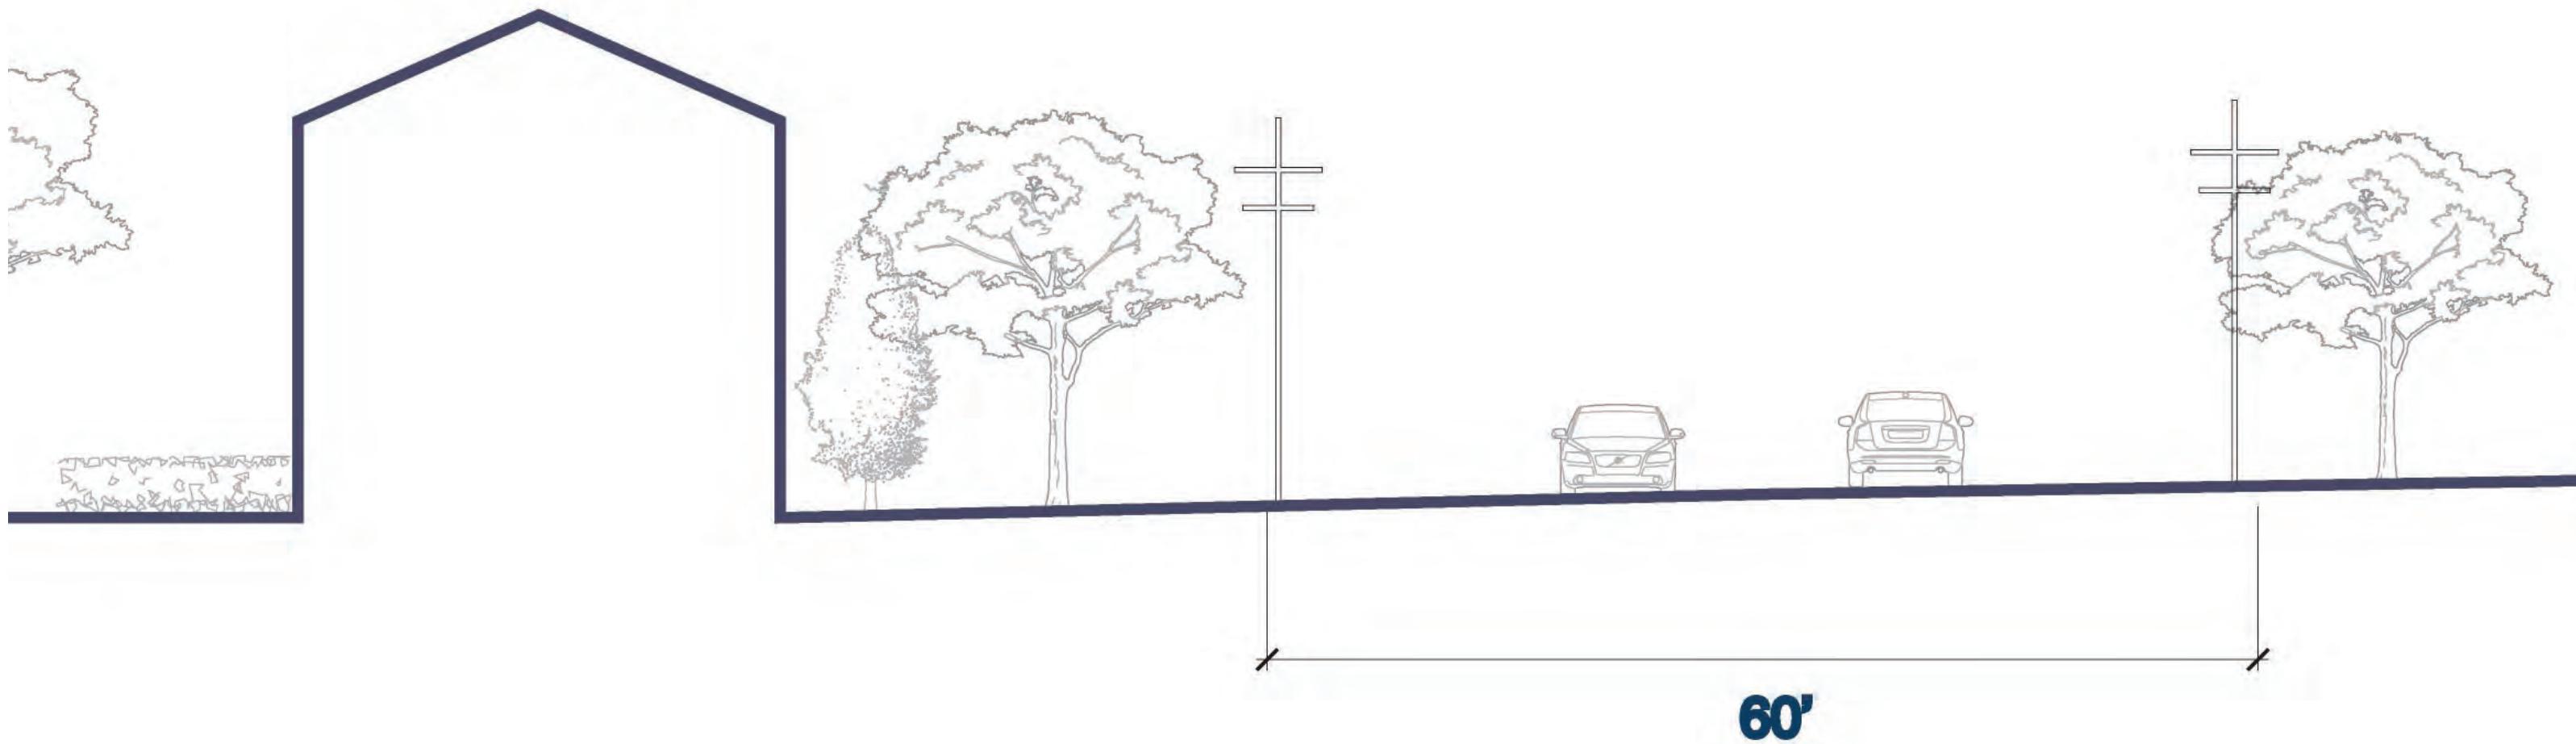

## PROPOSED

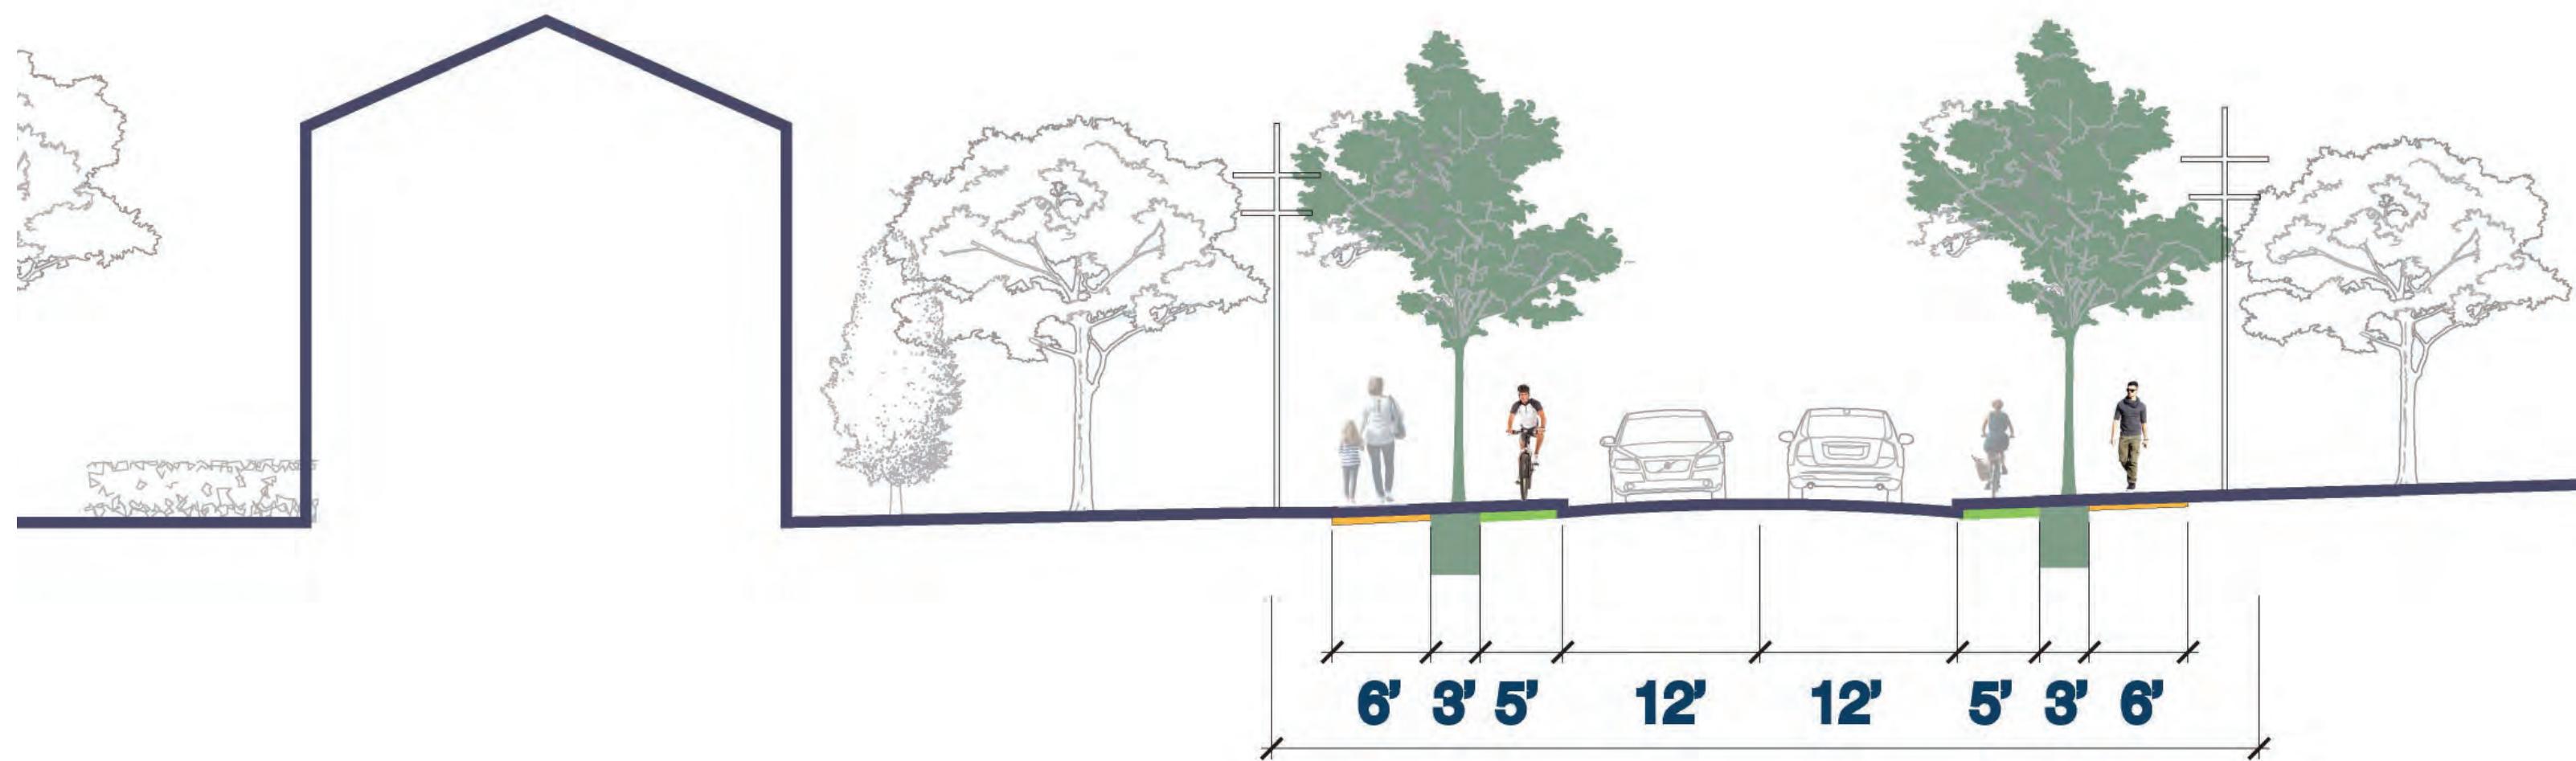


**INFRASTRUCTURE:**  
Roadway

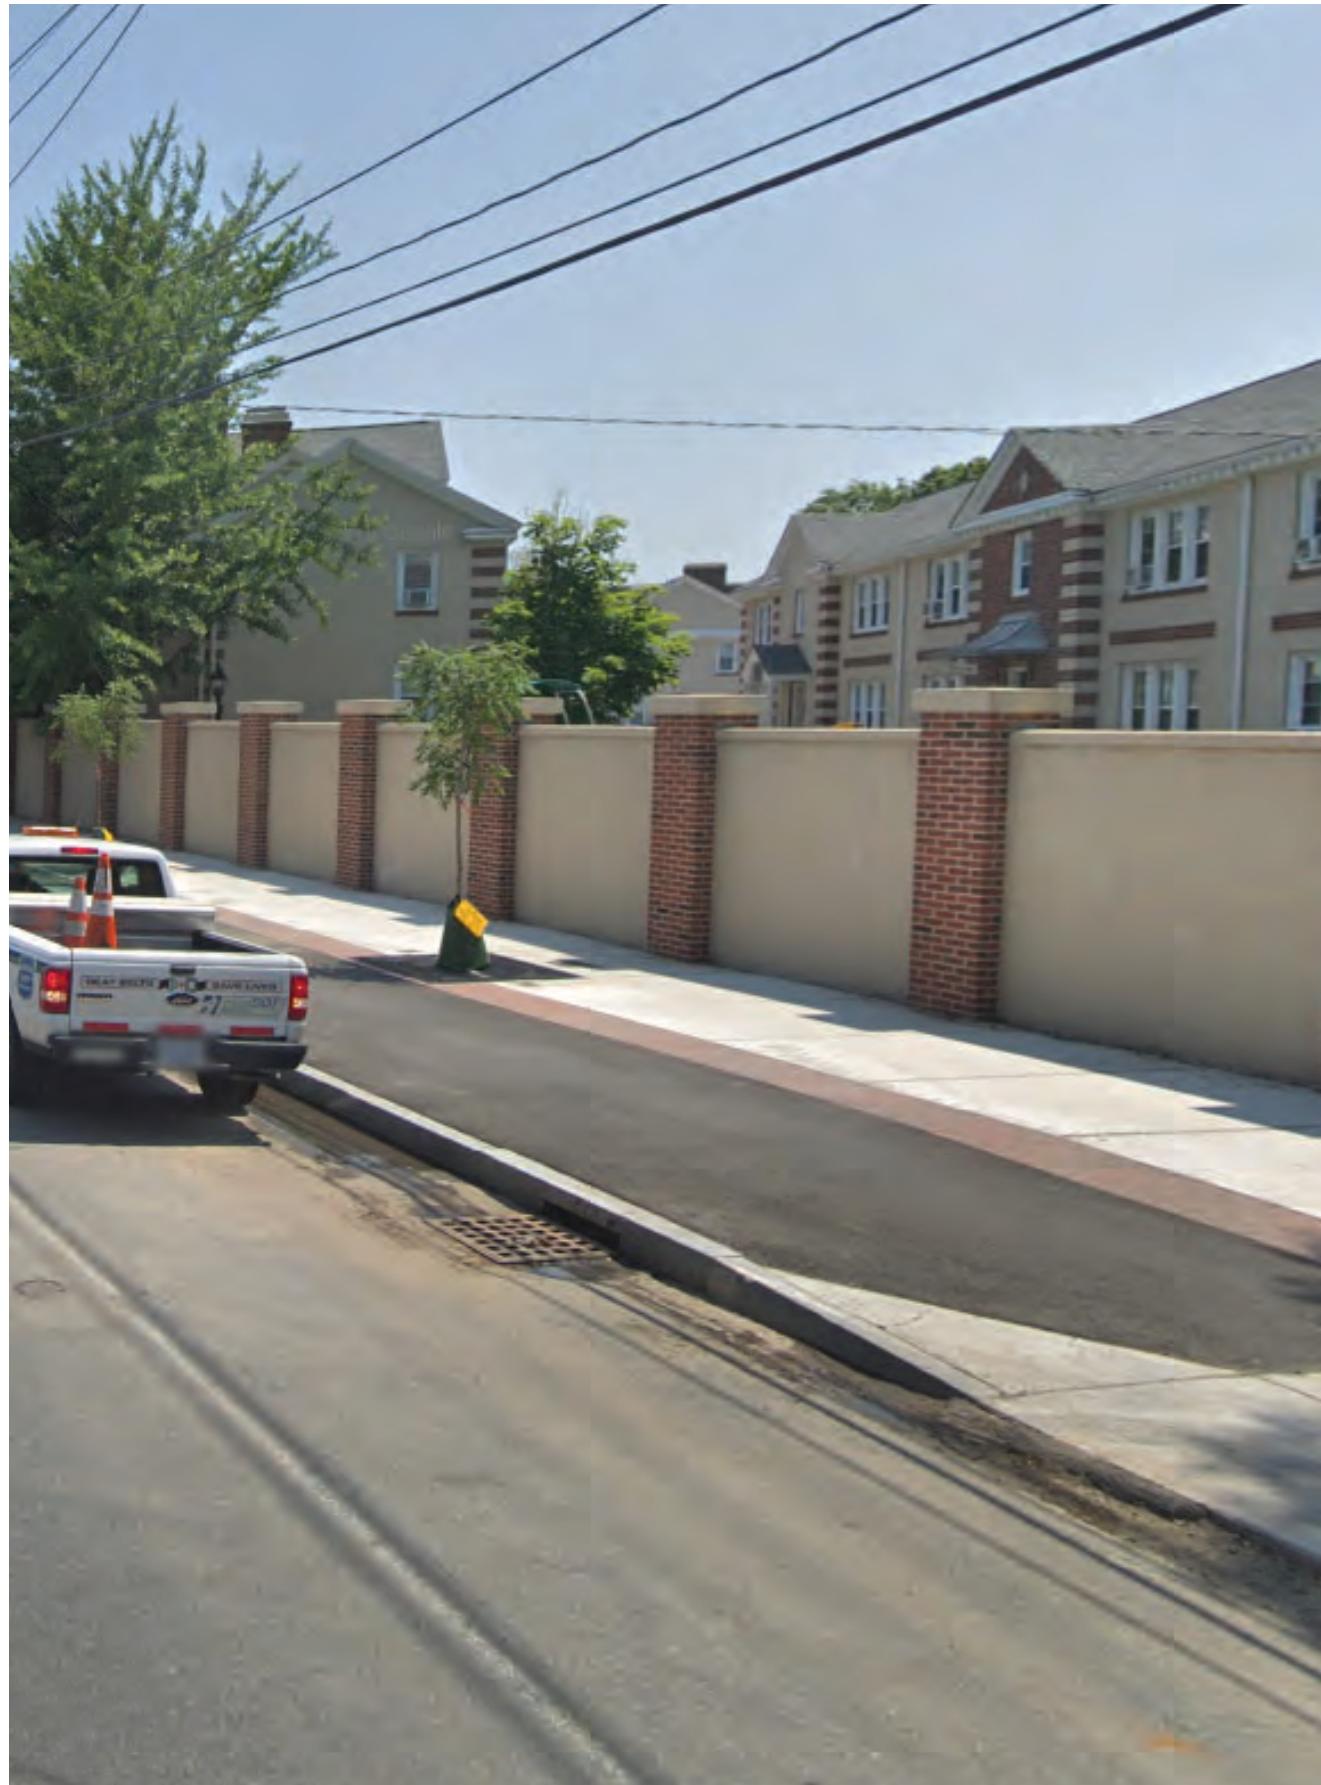

## INFRASTRUCTURE:

### Raised Walk and Bike Lanes

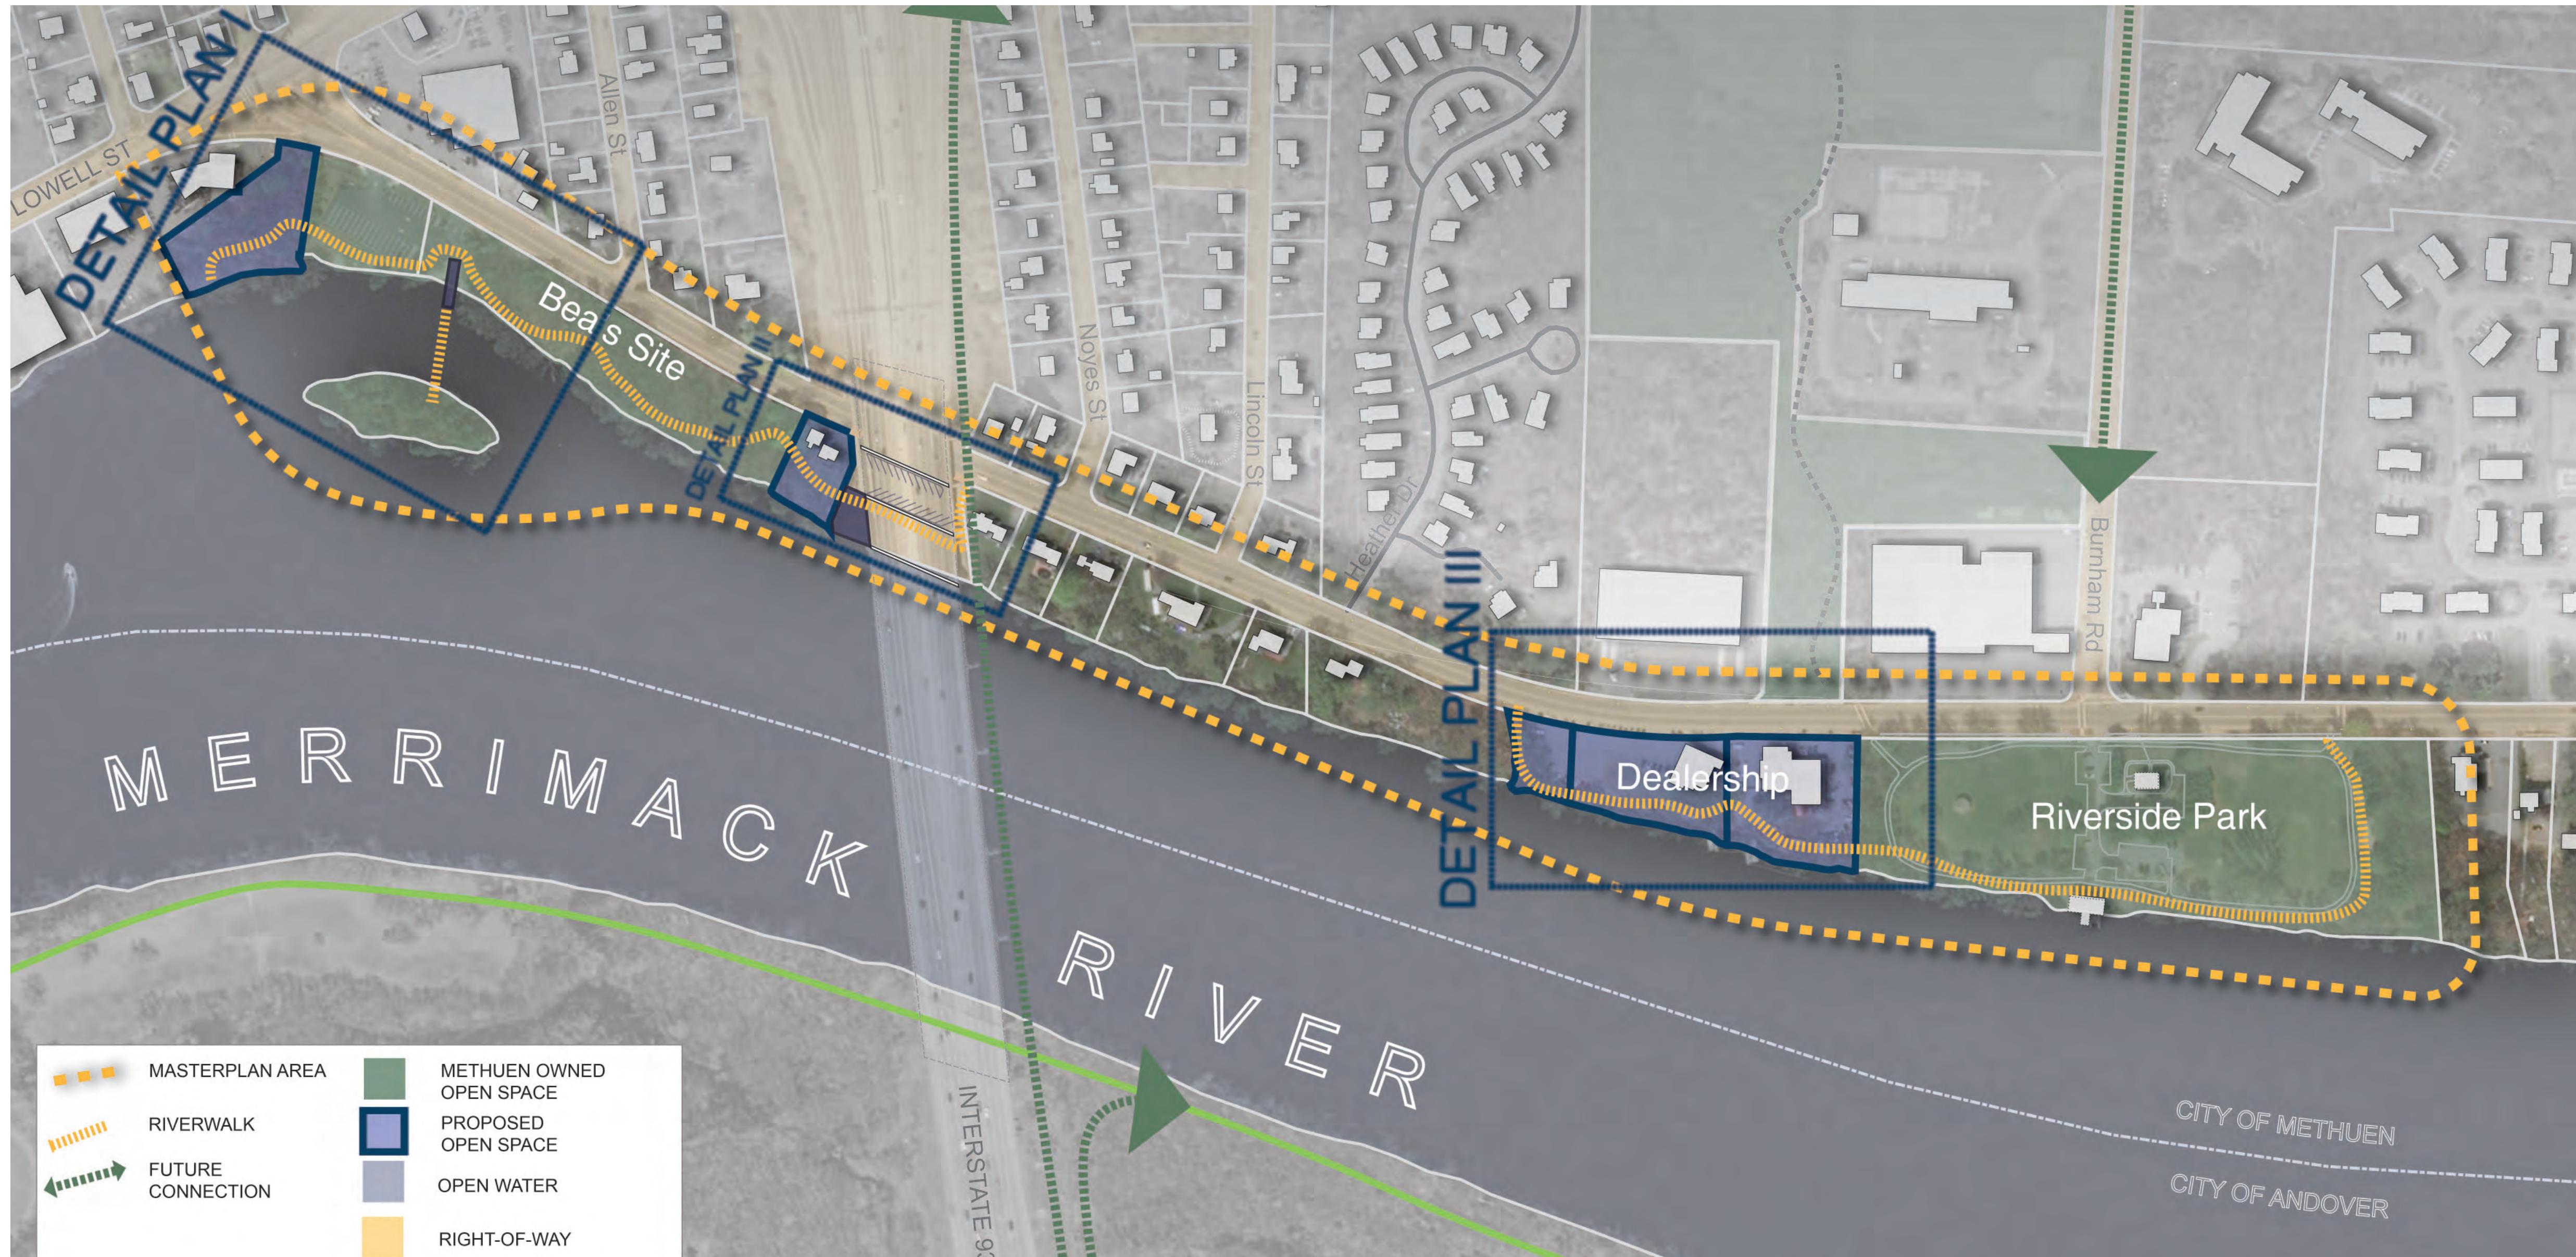

# PROGRAM:

## Open Space





# PROGRAM:

## Merrimack Island Park




# PROGRAM:

## Island Activities

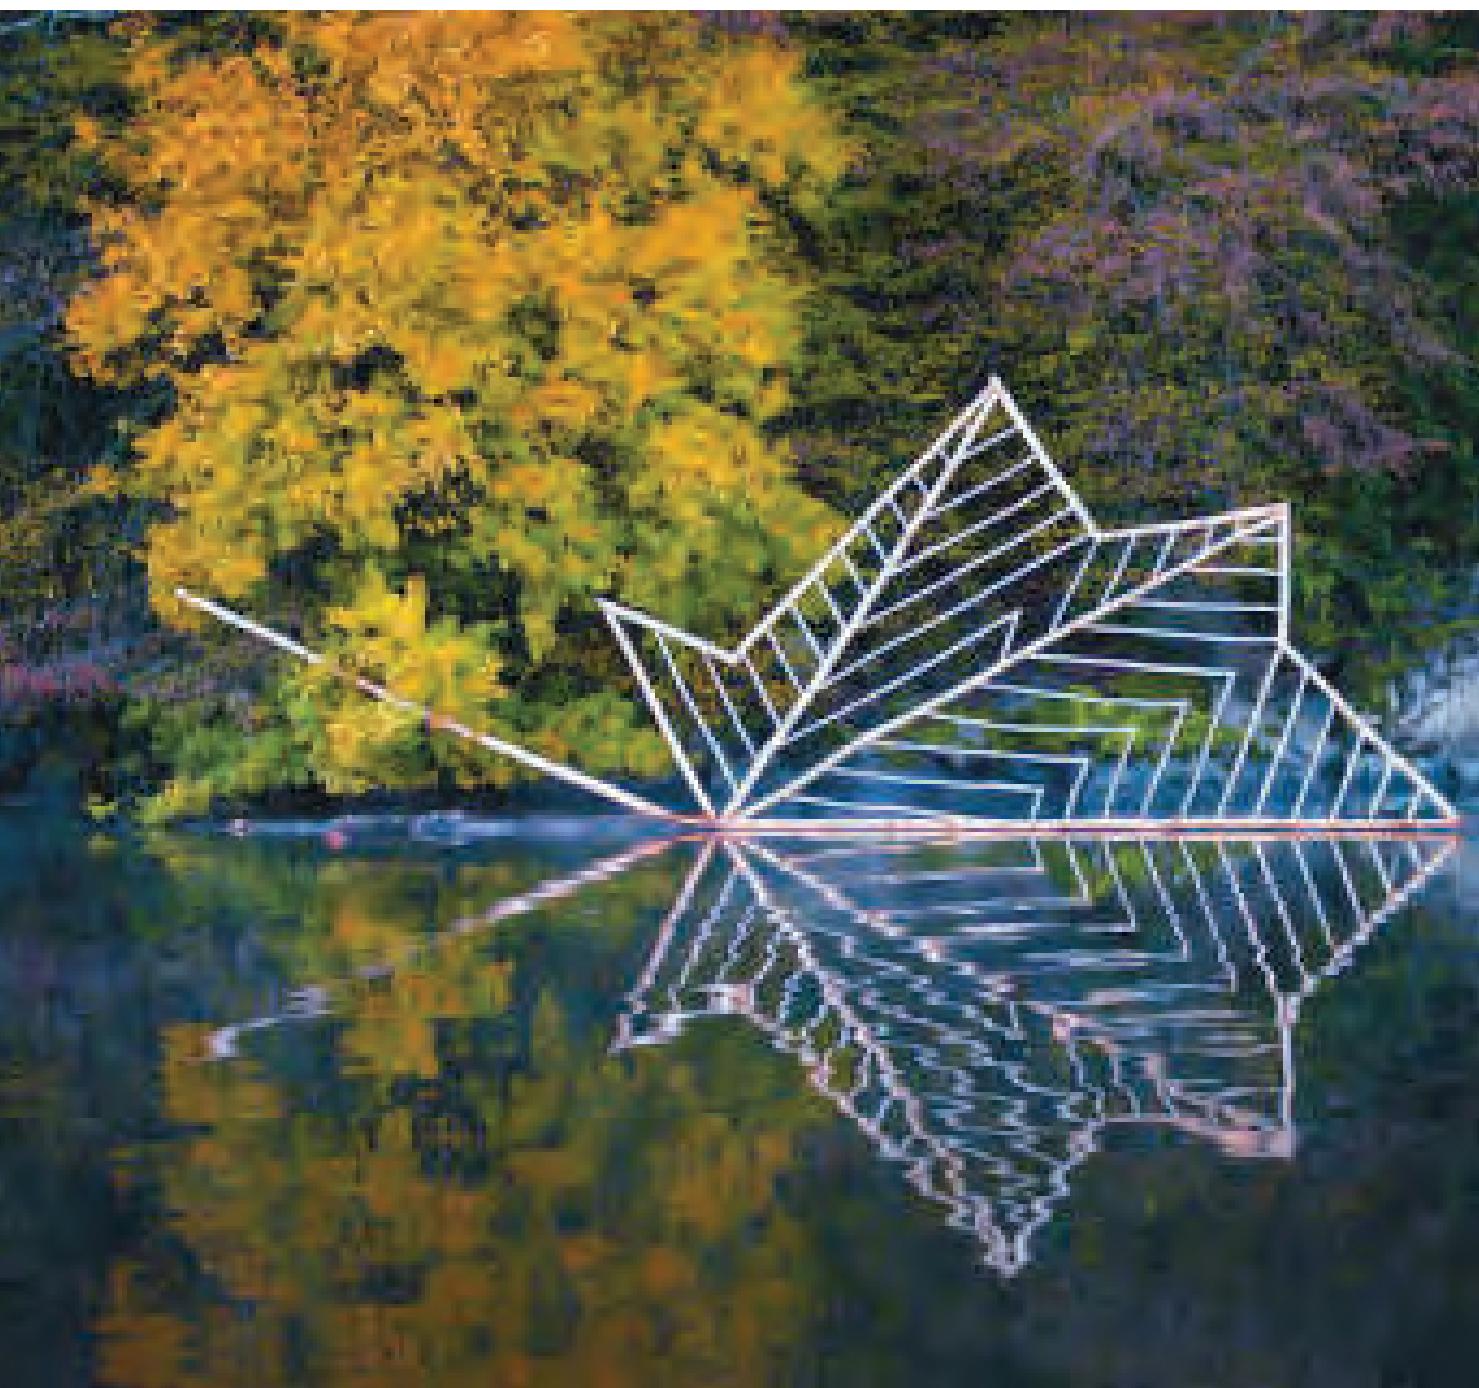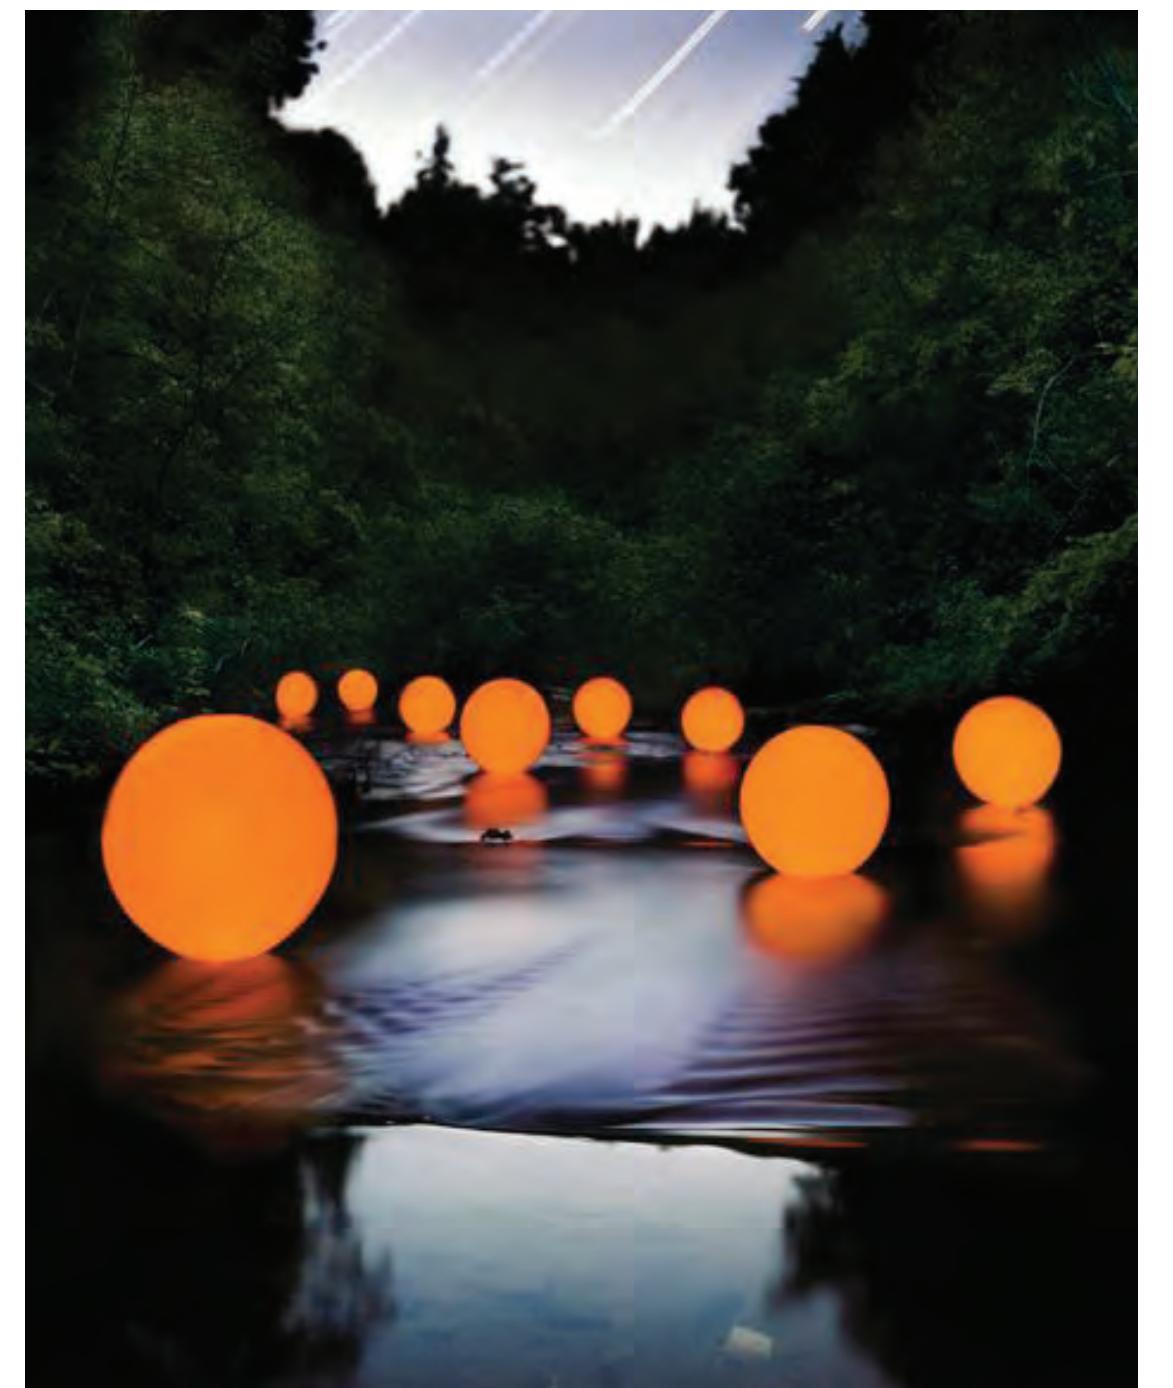

## PROGRAM:

### Public Art Installations

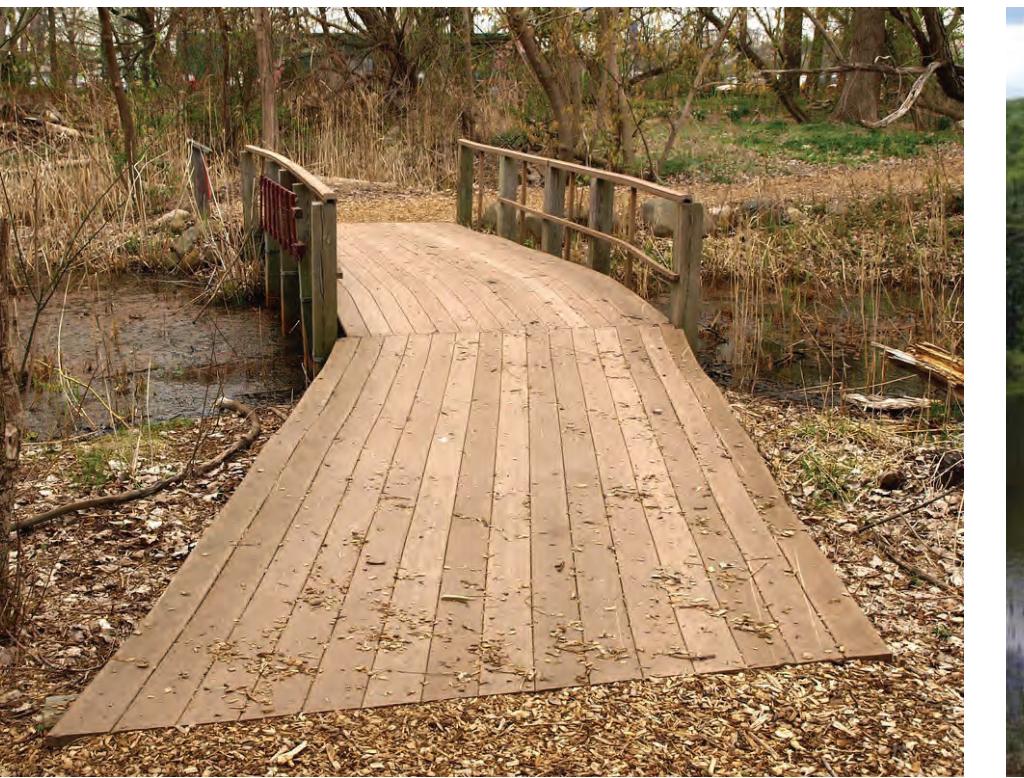

# PROGRAM:

## Wetland Areas





**PROGRAM:**  
Waterfront Platform Along Riverwalk




## INFRASTRUCTURE:

### Cantilevered Bridge

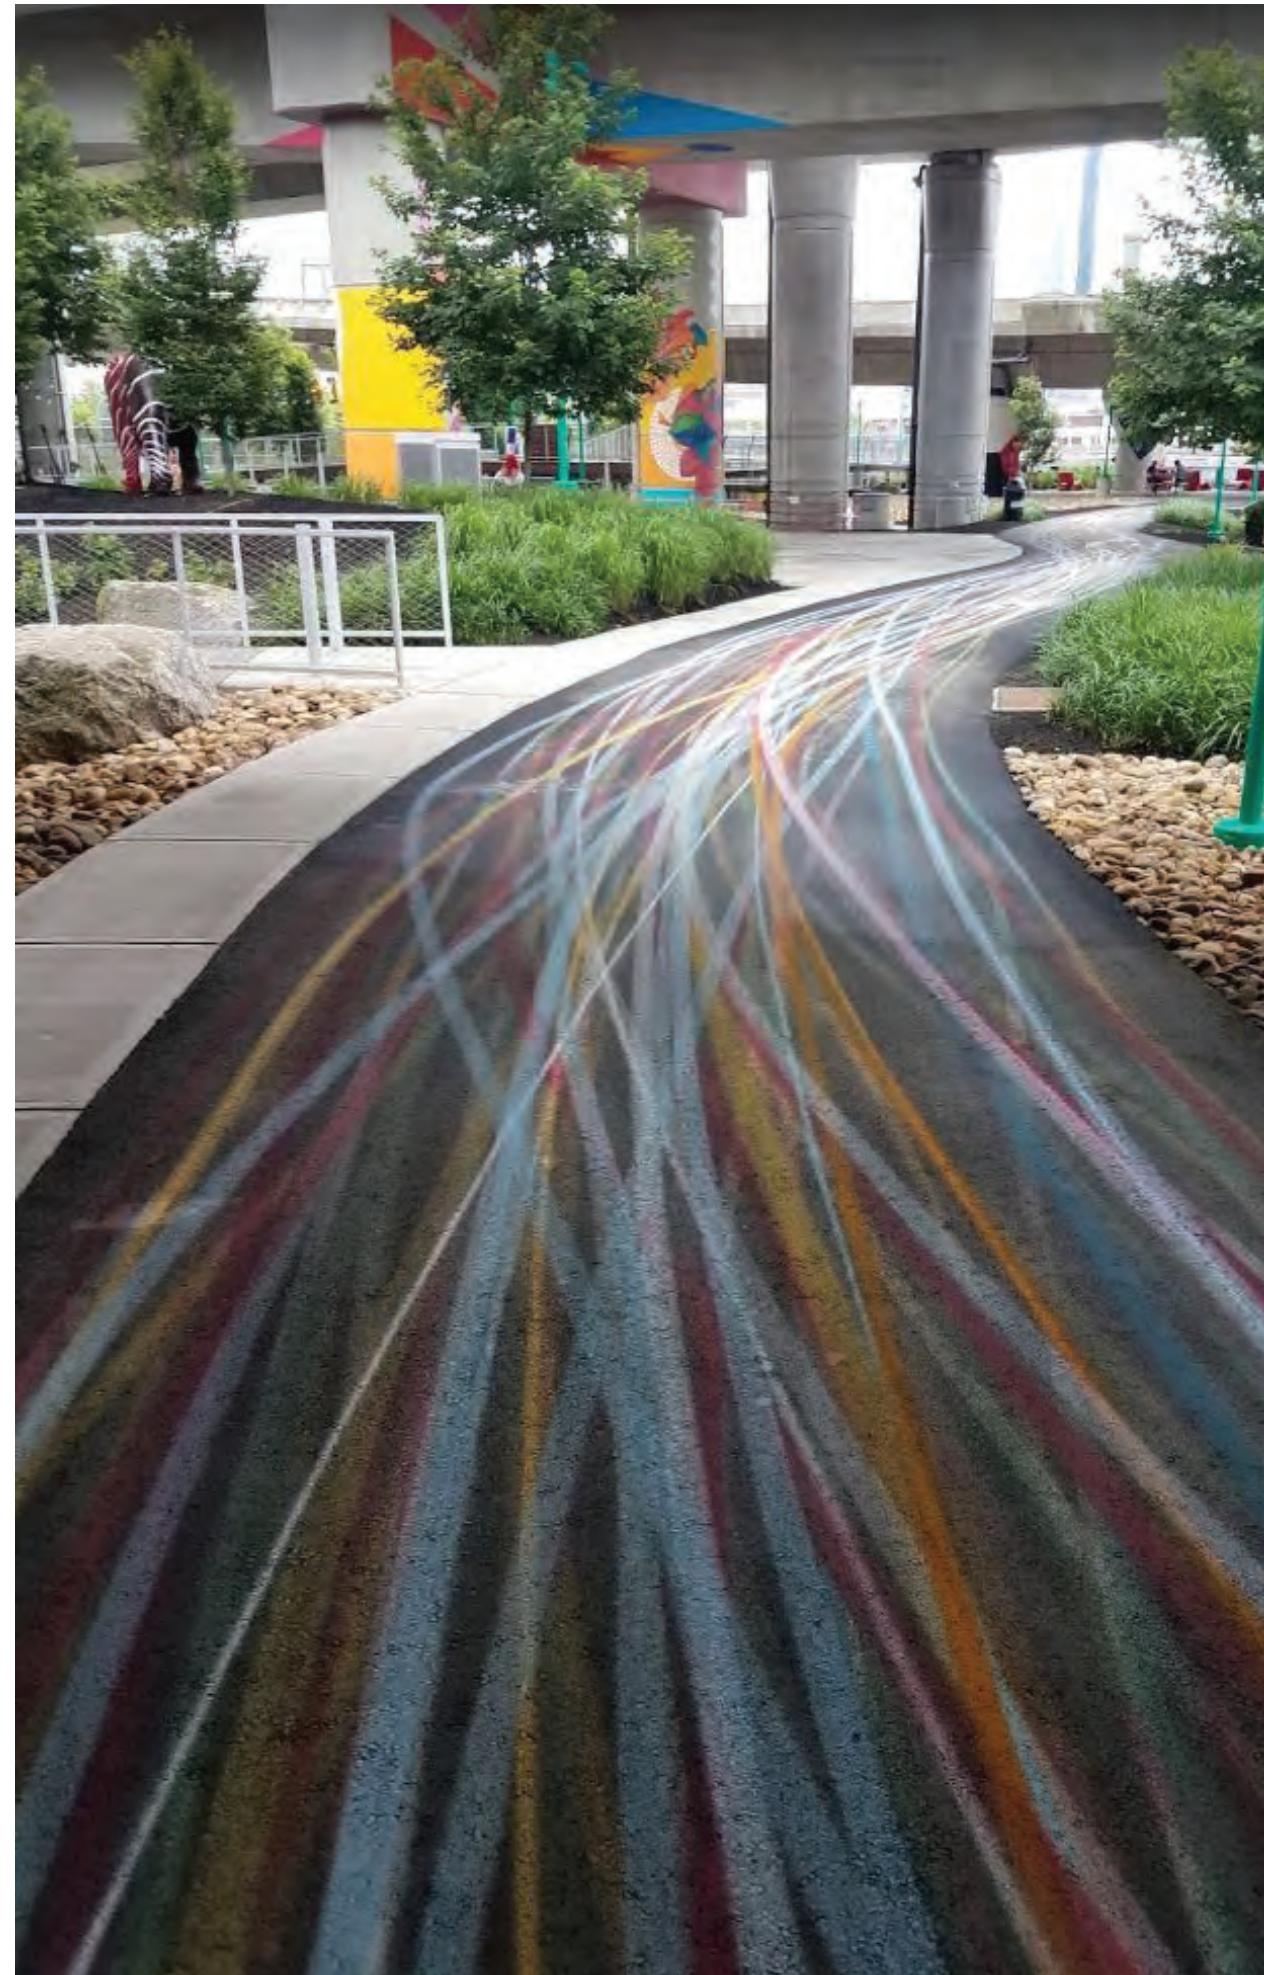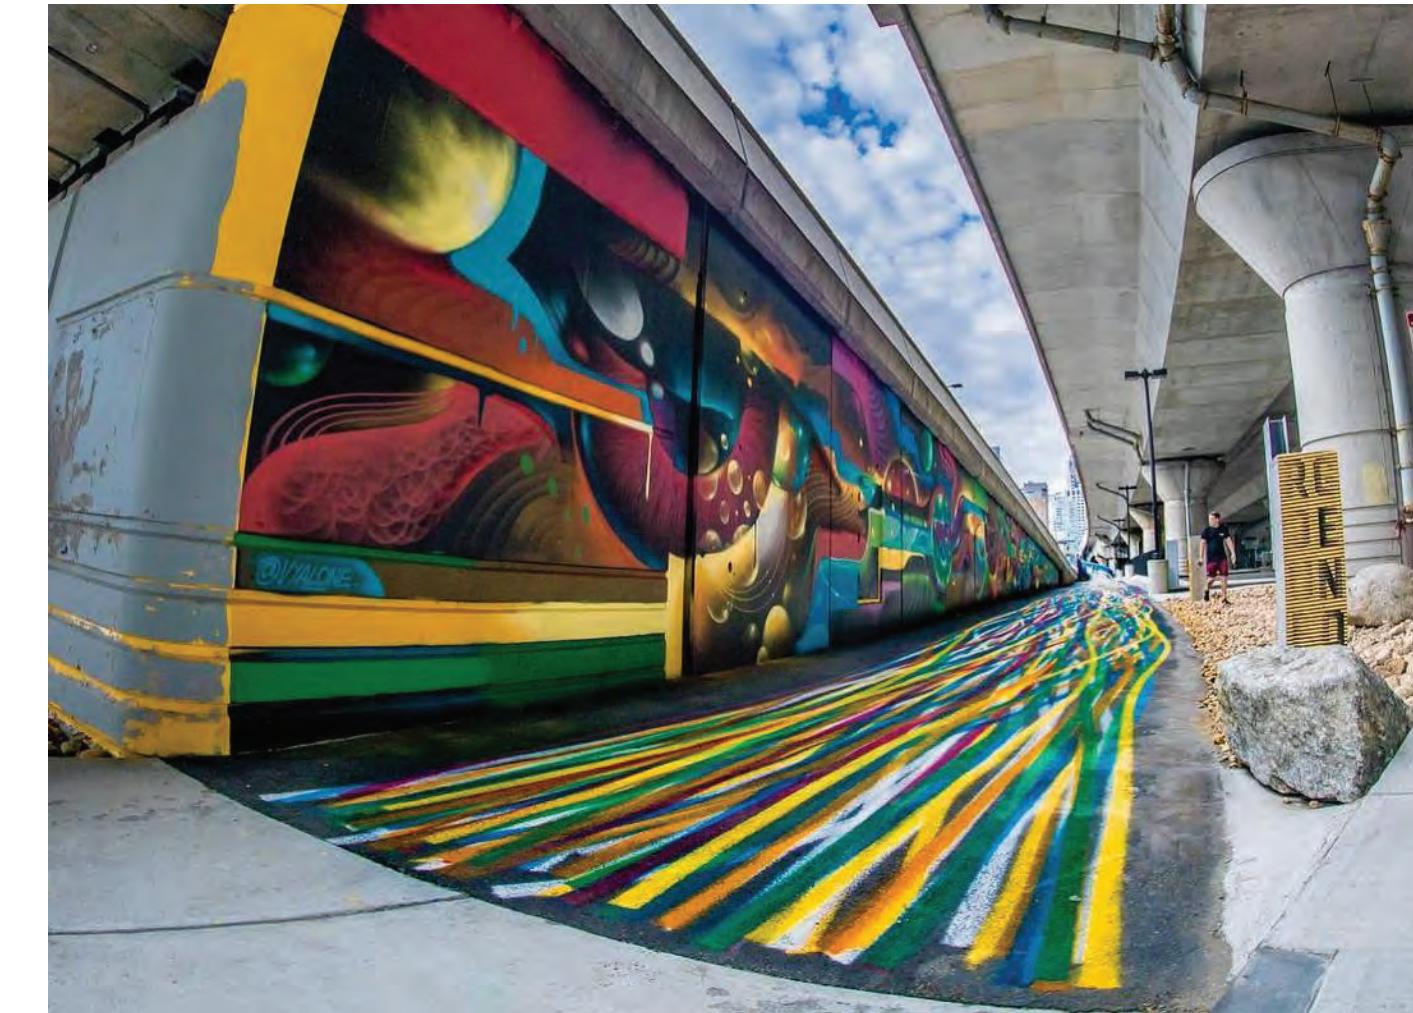


# PROGRAM:

## Underpass Opportunities

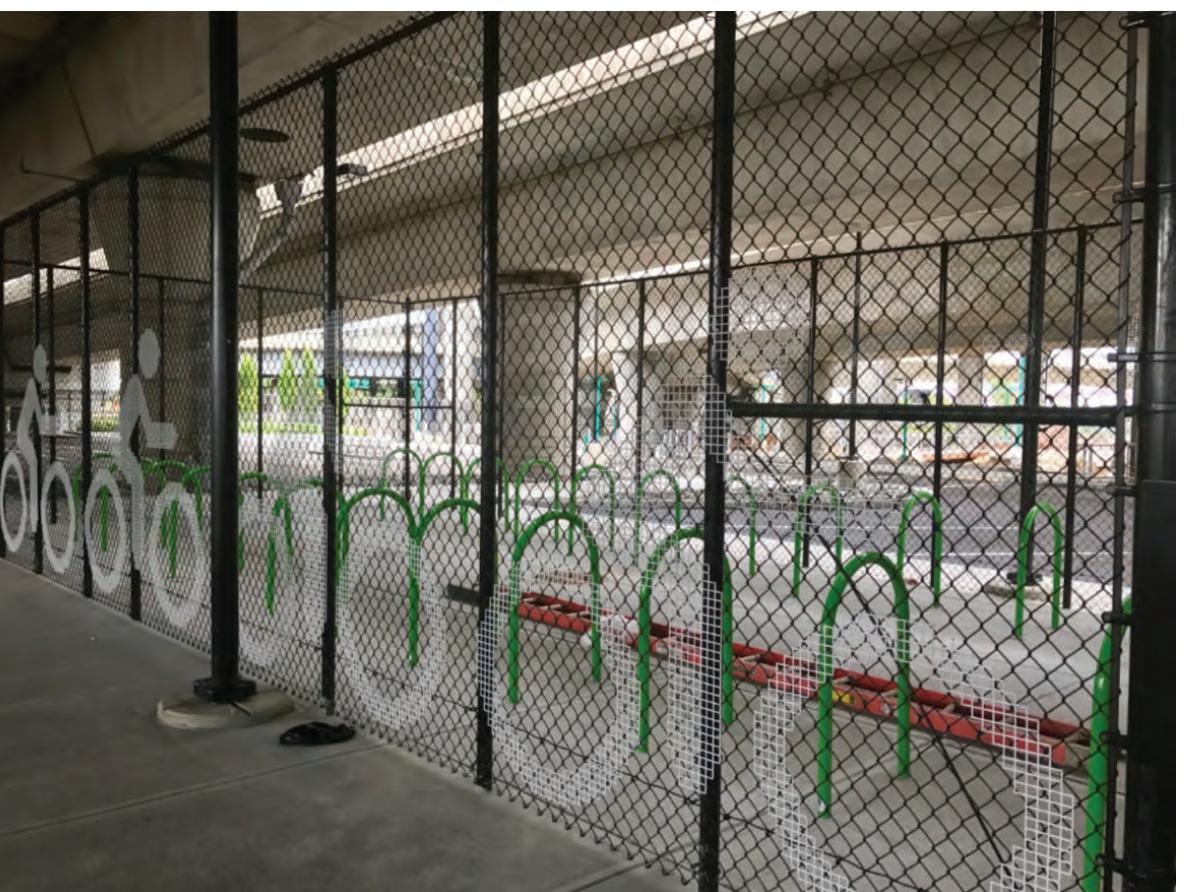

# PROGRAM:

## Underpass Opportunities

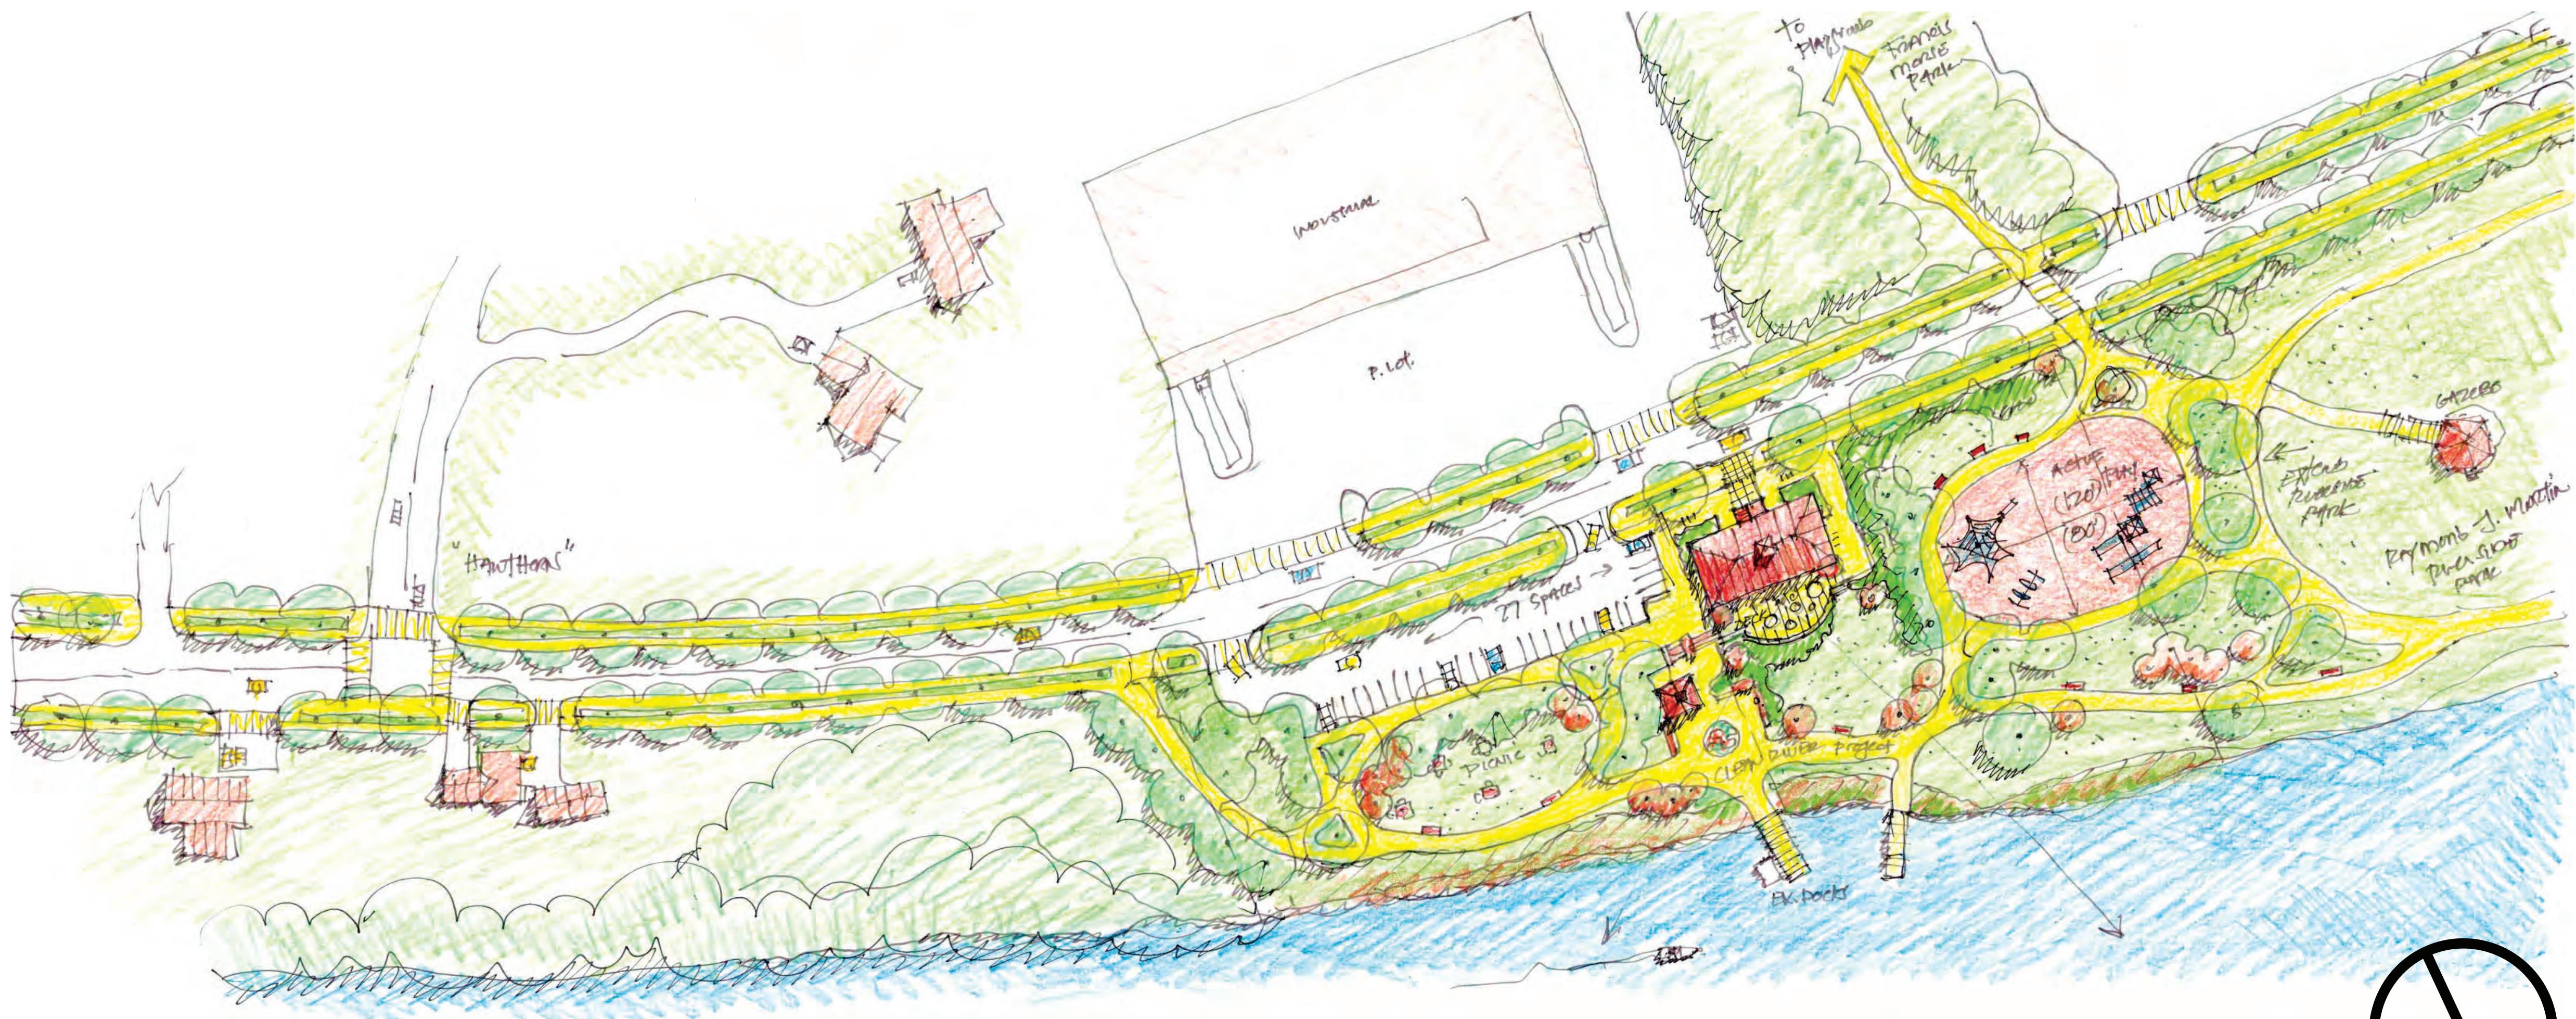

# PROGRAM:

## Martin Riverside Park



# PROGRAM:

## Pedestrian Scaled Commercial Space




**PROGRAM:**  
Commercial & Active Riverfront Zones



# PROGRAM:

## Playground Opportunity

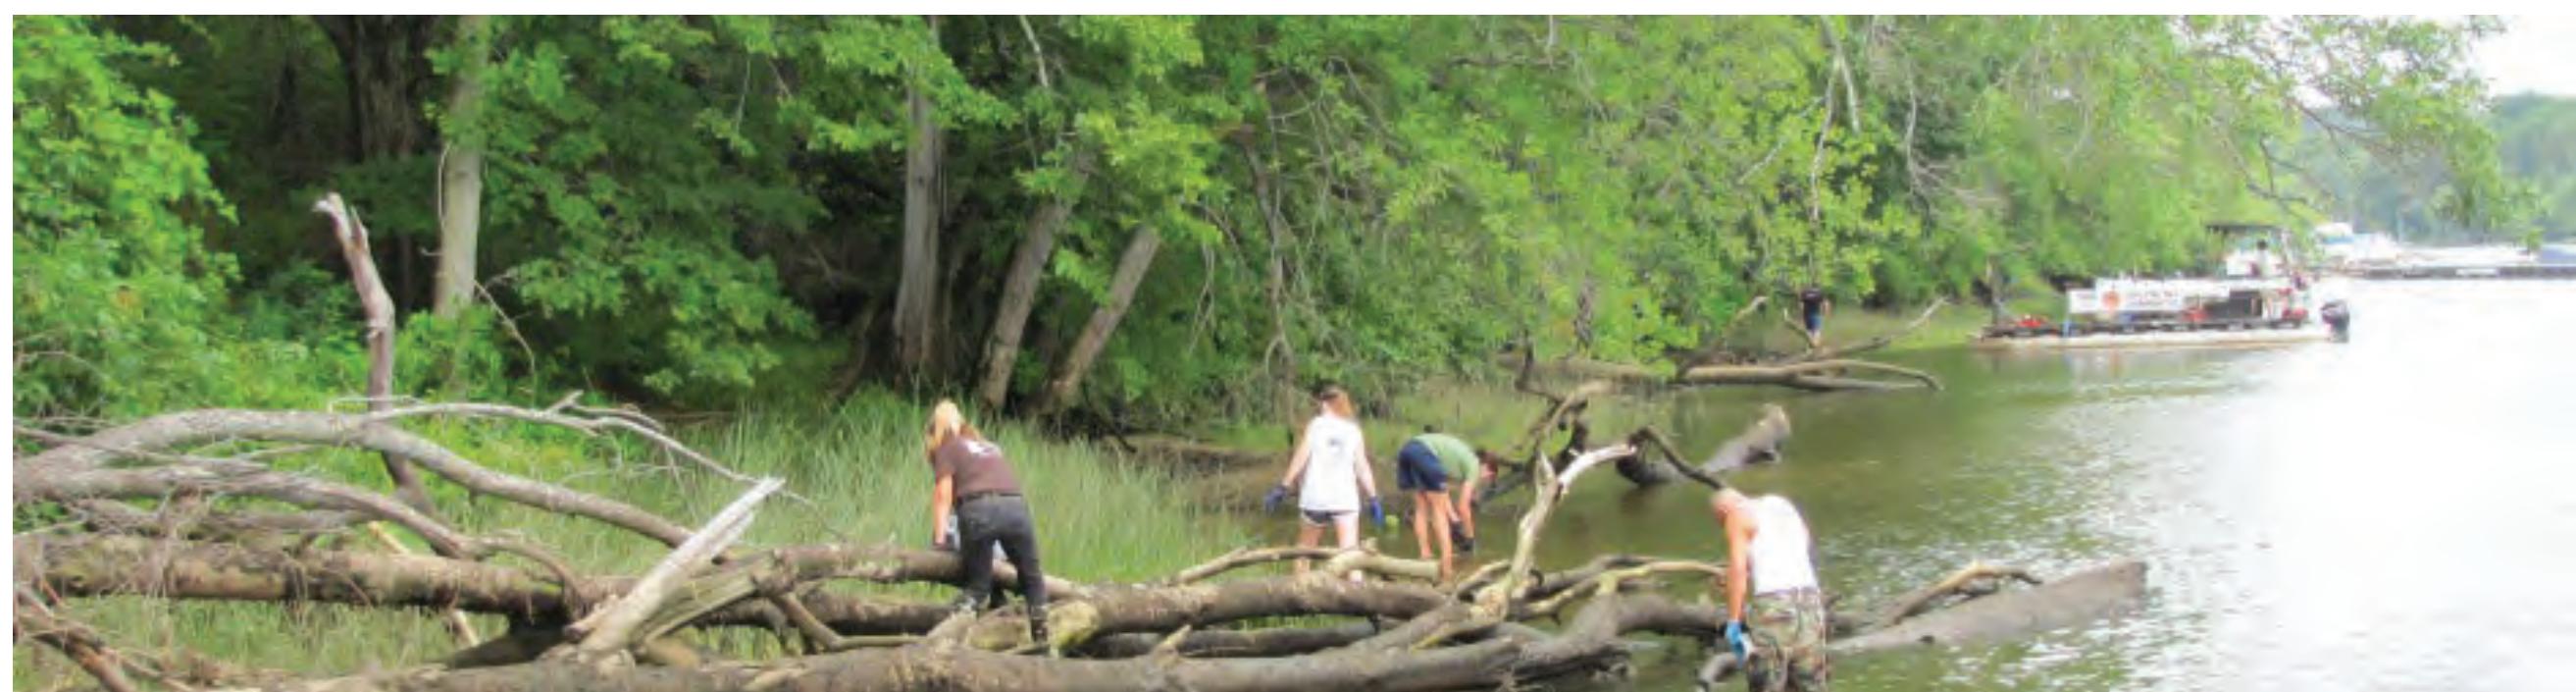

# PROGRAM:

## Martin Riverside Park

# PROGRAM

